

A MARKET CONDITIONS AND PROJECT EVALUATION SUMMARY OF:

RIVER POINTE II – PHASE II

A MARKET CONDITIONS AND PROJECT EVALUATION SUMMARY OF:

RIVER POINTE II – PHASE II

939 Wheaton Street Savannah, Chatham County, Georgia 31401

Effective Date: March 29, 2019 Report Date: April 30, 2019

Prepared for:
Harry Moody
Senior Developer
Pennrose, LLC
1301 North 31st Street
Philadelphia, Pennsylvania 19121

Prepared by: Novogradac & Company LLP 4416 East-West Highway, Suite 200 Bethesda, MD 20814 240-235-1701





April 30, 2019

Harry Moody Senior Developer Pennrose, LLC 1301 North 31st Street Philadelphia, Pennsylvania 19121

Re: Application Market Study for River Pointe II - Phase II, located in Savannah, Chatham County, Georgia

Dear Mr. Moody:

At your request, Novogradac & Company LLP performed a study of the multifamily rental market in the Savannah, Chatham County, Georgia area relative to the above-referenced Low-Income Housing Tax Credit (LIHTC) project.

The purpose of this market study is to assess the viability of the proposed 53-unit family LIHTC and market rate project. It will be the replacement of a demolished portion of a public housing development. The property will be entirely new construction and offer 53 revenue generating units, restricted to households earning 20, 30, 50 and 60 percent of the Area Median Income (AMI) or less as well as market rate. Of these, 16 units at the 20, 30 and 50 percent of AMI levels will operate with subsidies through an Annual Contributions Contract (ACC) with the Housing Authority of Savannah and tenants in these units will pay 30 percent of their income towards rent. Of the remaining units, 32 will operate as LIHTC and six will operate as unrestricted market rate units. The following report provides support for the findings of the study and outlines the sources of information and the methodologies used to arrive at these conclusions.

The scope of this report meets the requirements of Georgia Department of Community Affairs (DCA), including the following:

- Inspecting the site of the proposed Subject and the general location.
- Analyzing appropriateness of the proposed unit mix, rent levels, available amenities and site.
- Estimating market rent, absorption and stabilized occupancy level for the market area.
- Investigating the health and conditions of the multifamily market.
- Calculating income bands, given the proposed Subject rents.
- Estimating the number of income eligible households.
- Reviewing relevant public records and contacting appropriate public agencies.
- Analyzing the economic and social conditions in the market area in relation to the proposed project.
- Establishing the Subject Primary and Secondary Market Area(s) if applicable.
- Surveying competing projects, Low-Income Housing Tax Credit (LIHTC) and market rate.

Novogradac & Company LLP adheres to the market study guidelines promulgated by the National Council of Housing Market Analysts (NCHMA).

This report contains, to the fullest extent possible and practical, explanations of the data, reasoning, and analyses that were used to develop the opinions contained herein. The report also includes a thorough analysis of the scope of the study, regional and local demographic and economic studies, and market analyses including conclusions. The depth of discussion contained in the report is specific to the needs of the client. Information included in this report is accurate and the report can be relied upon by DCA as a true assessment of the low-income housing rental market. This report is completed in accordance with DCA market study guidelines. We inform the reader that other users of this document may underwrite the LIHTC rents to a different standard than contained in this report.

The Stated Purpose of this assignment is for tax credit application. You agree not to use the Report other than for the Stated Purpose, and you agree to indemnify us for any claims, damages or losses that we may incur as the result of your use of the Report for other than the Stated Purpose. Without limiting the general applicability of this paragraph, under no circumstances may the Report be used in advertisements, solicitations and/or any form of securities offering.

The authors of this report certify that we are not part of the development team, owner of the Subject property, general contractor, nor are we affiliated with any member of the development team engaged in the development of the Subject property or the development's partners or intended partners. Please do not hesitate to contact us if there are any questions regarding the report or if Novogradac & Company LLP can be of further assistance. It has been our pleasure to assist you with this project.

Respectfully submitted, Novogradac & Company LLP

H. Blair Kincer, MAI, CRE LEED Green Associate

Partner

Blair.Kincer@novoco.com

Lauren Smith Senior Analyst

Lauren.Smith@novoco.com

Abby M. Cohen Principal

Abby.Cohen@novoco.com

MODER M. WHILL

TABLE OF CONTENTS

A.	Executive Summary	1
	Executive Summary	2
В.	Project Description	
	Project Description	11
C.	Site Evaluation	1 4
D.	Market Area	29
	Primary Market Area	30
E.	Community Demographic Data	32
	Community Demographic Data	33
F.	Employment Trends	
G.	Project-Specific Affordability and Demand Analysis	48
Н.	Competitive Rental Analysis	93
I.	Absorption and Stabilization Rates	118
	Absorption and Stabilization Rates	119
J.	Interviews	120
K.	Conclusions and Recommendations	124
	Conclusions	125
L.	Signed Statement Requirements	129

Addendum



EXECUTIVE SUMMARY

1. Project Description

River Pointe II – Phase II is the proposed redevelopment a demolished, public housing, family property located at 939 Wheaton Street in Savannah, Chatham County, Georgia, which will consist of 10 two-story, townhouse, residential buildings with a community center on the ground floor of one building.

The following table illustrates the proposed unit mix.

PROPOSED RENTS

Unit Type	Unit Size (SF)	Number of Units	Asking Rent	Utility Allowance (1)	Gross Rent	2018 LIHTC Maximum Allowable Gross Rent	2019 HUD Fair Market Rents
			@20%	(ACC)			
1BR / 1BA	694	2	\$315	\$63	\$378	\$244	\$870
2BR / 1.5BA	921	1	\$297	\$81	\$378	\$293	\$996
3BR / 2BA	1,266	1	\$277	\$101	\$378	\$339	\$1,364
			@30%	(ACC)			
1BR / 1BA	694	6	\$315	\$63	\$378	\$367	\$870
2BR / 1.5BA	921	4	\$297	\$81	\$378	\$440	\$996
3BR / 2BA	1,266	1	\$277	\$101	\$378	\$508	\$1,364
			@50	0%			
3BR / 2BA	1,266	5	\$747	\$101	\$848	\$848	\$1,364
			@50%	(ACC)			
2BR / 1.5BA	921	1	\$297	\$81	\$378	\$733	\$996
			@60				
1BR / 1BA	694	1	\$671	\$63	\$734	\$734	\$870
2BR / 1.5BA	921	9	\$799	\$81	\$880	\$880	\$996
3BR / 2BA	1,266	16	\$916	\$101	\$1,017	\$1,017	\$1,364
			Mar				
1BR / 1BA	694	1	\$1,047	N/A	N/A	N/A	\$870
2BR / 1.5BA	921	2	\$1,266	N/A	N/A	N/A	\$996
3BR / 2BA	1,266	3	\$1,587	N/A	N/A	N/A	\$1,364
		53					

Notes (1) Source of Utility Allowance provided by the Developer.

The Subject is the redevelopment of a previously demolished 26-unit development that operated as public housing by the Housing Authority of Savannah. The property formerly consisted of nine residential buildings that were demolished and 10 new construction buildings will replace the former development. Following renovations, the property will consist of 53 units restricted to the 20, 30, 50 and 60 percent of AMI level, as well as market rate. A total of 16 units will operate with an Annual Contributions Contract (ACC) subsidy from the local housing authority and tenants in these units will pay 30 percent of their income towards rent. Six units will operate as unrestricted market rate units and the remaining 31 units will operate as LIHTC. The rents for the strictly LIHTC units are set at the maximum allowable levels. The proposed rents for the ACC units are contract rents and are above the maximum allowable levels at the 20 and 30 percent of AMI levels. However, tenants in these units will pay 30 percent of their income towards rent and were the Subject to lose this subsidy, the rents for these units would be lowered to within the maximum allowable rent guidelines. The Subject will offer patios, exterior storage, microwaves and in-unit washers and dryers, which are not offered by the majority of the comparable properties. The Subject's proposed in-unit amenity package is considered slightly superior to the comparable LIHTC properties and similar or superior to the market rate properties. The Subject will offer a business center, community room and exercise facility in

terms of community amenities, but lack recreational amenities offered by a number of the comparable properties including swimming pools. Overall, we believe that the proposed amenities will allow the Subject to effectively compete in the LIHTC market.

2. Site Description/Evaluation

The Subject site is located on the east and west sides of Wheaton Street. The Subject site has good visibility and accessibility from Wheaton Street. The Subject site is currently vacant land as the former residential buildings were demolished. A prior phase of the Subject's development, River Pointe II – Phase I, is located east and west of the Subject site and exhibits good condition as it was renovated in 2017. Based on our inspection of the neighborhood, retail appeared to be 80 percent occupied. However, there are a limited number of retail uses in the Subject's immediate neighborhood. The Subject site is considered "Somewhat Walkable" by Walkscore with a rating of 61 out of 100. Crime risk indices in the Subject's area are elevated but not significantly above levels in the MSA. The Subject site is considered a desirable building site for rental housing. The Subject is located in a residential neighborhood. The uses surrounding the Subject are in average condition and the site has good proximity to locational amenities, which are within 2.8 miles of the Subject site.

3. Market Area Definition

The PMA is defined by the Savannah River to the north; Interstate 516, White Bluff Road and Middleground Road to the west; the Harry S Truman Parkway to the south; and the Wilmington and Herb Rivers to the east. This area includes the majority of the city of Savannah but excludes Hunter Army Airfield. The distances from the Subject to the farthest boundaries of the PMA in each direction are listed as follows:

North: 3.7 miles East: 7.0 miles South: 11.8 miles West: 5.7 miles

The PMA is defined based on interviews with the local housing authority and property managers at comparable properties. Many property managers indicated that a portion of their tenants come from out of state. However, the majority of local tenants are reported to be from Chatham County and the greater Savannah area. While we do believe the Subject will experience leakage from outside the PMA boundaries, per the 2019 market study guidelines, we do not account for leakage in our demand analysis found later in this report. The farthest PMA boundary from the Subject is approximately 11.8 miles. The SMA is defined as the Savannah, GA Metropolitan Statistical Area (MSA), which consists of Chatham, Effingham and Bryan counties and encompasses 1,169 square miles.

4. Community Demographic Data

The population in the PMA and the MSA increased from 2000 to 2018. The rate of population and household growth is projected to remain stable in both areas through market entry and 2023. The current population of the PMA is 119,045 and is expected to be 122,250 by market entry. Renter households are concentrated in the lowest income cohorts, with 53.7 percent of renters in the PMA earning less than \$30,000 annually. The Subject's LIHTC units will target tenants earning between \$0 and \$42,300. The Subject's market rate units will target tenants earning up to \$70,500. Therefore, the Subject should be well-positioned to service this market. Overall, while population growth has been modest, the concentration of renter households at the lowest income cohorts indicates significant demand for affordable rental housing in the market.

According to RealtyTrac statistics, one in every 2,471 housing units nationwide was in some stage of foreclosure as of March 2019. The city of Savannah is experiencing a foreclosure rate of one in every 3,262



homes, while Chatham County is experiencing foreclosure rate of one in every 3,165 homes and Georgia experienced one foreclosure in every 3,075 housing units. Overall, Savannah is experiencing a lower foreclosure rate than the nation, and Chatham County as a whole, indicating a stable housing market. The Subject's neighborhood does not have a significant amount of abandoned or vacant structures that would impact the marketability of the Subject.

5. Economic Data

Employment in the PMA is concentrated in the accommodation/food services, healthcare/social assistance, and retail trade industries, which collectively comprise 42.4 percent of local employment. The large share of PMA employment in accommodation/food services and retail trade is notable as both industries are historically volatile, and prone to contraction during recessionary periods. However, the PMA also has a significant share of employment in the healthcare industry, which is historically known to exhibit greater stability during recessionary periods. The effects of the recession were more pronounced in the MSA, which suffered a 12.1 percent employment contraction, compared to only 4.8 percent across the overall nation. Employment in the MSA recovered and surpassed pre-recessionary levels in 2016, two years after the overall nation. As of February 2019, MSA employment is below record levels; and is declining at an annualized rate of 0.5 percent, compared to a 1.1 percent increase across the overall nation. However, slow first quarter growth is typical and recent years of employment growth indicate a stable and expanding market. The local economy's reliance on tourism is positive for the Subject's affordable units given the majority of employees in this industry are low-income. The growth of the port of Savannah also bodes well for continued growth in the local economy.

6. Project-Specific Affordability and Demand Analysis

The following table illustrates the demand and capture rates for the Subject's proposed units.

CAPTURE RATE ANALYSIS CHART

CAPTURE RATE ANALYSIS CHART									
Unit Type	Minimum Income	Maximum Income	Units Proposed	Total Demand	Supply	Net Demand	Capture Rate	Proposed Rents	
1BR @20% (ACC)	\$0	\$10,440	2	1,443	0	1,443	0.1%	\$315	
1 BR @20% - Absent Subsidy	\$8,366	\$10,440	2	570	0	570	0.4%	\$315	
1BR @30% (ACC)	\$0	\$15,660	6	2,105	0	2,105	0.3%	\$315	
1 BR @30% - Absent Subsidy	\$12,583	\$15,660	6	810	0	810	0.7%	\$315	
1BR @60%	\$25,166	\$31,320	1	1,063	50	1,013	0.1%	\$671	
1BR Market	\$38,057	\$52,200	1	1,298	541	757	0.1%	\$1,047	
1BR Overall	\$0	\$52,200	10	4,526	591	3,935	0.3%	-	
1BR AII LIHTC	\$8,366	\$31,320	9	2,598	50	2,548	0.4%	-	
2BR @20% (ACC)	\$0	\$11,740	1	1,292	0	1,292	0.1%	\$297	
2BR @20% - Absent Subsidy	\$10,046	\$11,740	1	511	0	511	0.2%	\$297	
2BR @30% (ACC)	\$0	\$17,610	4	1,884	0	1,884	0.2%	\$297	
2BR @30% - Absent Subsidy	\$15,086	\$17,610	4	725	0	725	0.6%	\$297	
2BR @50% (ACC)	\$0	\$29,350	1	2,438	0	2,438	0.0%	\$297	
2BR @50% - Absent Subsidy	\$25,131	\$29,350	1	595	0	595	0.2%	\$297	
2BR @60%	\$30,171	\$35,220	9	952	96	856	1.1%	\$799	
2BR Market	\$46,183	\$58,700	2	1,162	568	594	0.3%	\$1,266	
2BR Overall	\$0	\$58,700	17	4,052	664	3,388	0.5%	-	
2BR AII LIHTC	\$10,046	\$35,220	15	2,326	96	2,230	0.7%	-	
3BR @20% (ACC)	\$0	\$14,100	1	502	0	502	0.2%	\$277	
3BR @20% - Absent Subsidy	\$11,623	\$14,100	1	199	0	199	0.5%	\$277	
3BR @30% (ACC)	\$0	\$21,150	1	733	0	733	0.1%	\$277	
3BR @30% - Absent Subsidy	\$17,417	\$21,150	1	282	0	282	0.4%	\$277	
3BR @50%	\$29,074	\$35,250	5	128	0	128	3.9%	\$747	
3BR @60%	\$34,869	\$42,300	16	370	92	278	5.8%	\$916	
3BR Market	\$57,874	\$70,500	3	452	93	359	0.8%	\$1,587	
3BR Overall	\$0	\$70,500	26	1,576	185	1,391	1.9%	-	
3BR AII LIHTC	\$11,623	\$42,300	23	905	92	813	2.8%	-	
@20% (ACC) Overall	\$0	\$14,100	4	3,237	0	3,237	0.1%	-	
@20% Overall - Absent Subsidy	\$8,366	\$14,100	4	1,280	0	1,280	0.3%	-	
@30% (ACC) Overall	\$0	\$15,660	11	4,722	0	4,722	0.2%	-	
@30% Overall - Absent Subsidy	\$12,583	\$15,660	11	1,818	0	1,818	0.6%	-	
@50% Overall	\$29,074	\$35,250	5	128	0	128	3.9%	-	
@50% (ACC) Overall	\$0	\$29,350	1	2,438	0	2,438	0.0%	-	
@50% Overall - Absent Subsidy	\$25,131	\$35,250	6	826	0	826	0.7%	-	
@60% Overall	\$25,166	\$42,300	26	2,384	238	2,146	1.2%	-	
Market Overall	\$38,057	\$70,500	6	2,911	1,202	1,709	0.4%	-	
Overall	\$0	\$70,500	52	10,153	1,440	8,713	0.6%	-	
All LIHTC	\$8,366	\$42,300	46	5,828	238	5,590	0.8%	-	

We believe these calculated capture rates are reasonable, particularly as these calculations do not consider demand from outside the PMA or standard rental household turnover.

7. Competitive Rental Analysis

Comparable properties are examined on the basis of physical characteristics, i.e. building type, age/quality, level of common amenities, absorption, as well as similarity in rent. We attempted to compare the Subject to



complexes from the competing market to provide a broader picture of the health and available supply in the market. Our competitive survey includes 11 "true" comparable properties containing 1,242 units.

The availability of LIHTC data is considered good; there are 22 LIHTC properties in the PMA. However, a number of these properties were excluded as they target senior tenants. The prior phases of the Subject's development were also excluded as all of those units operate with a project-based subsidy. We included six LIHTC properties, all of which are located in the PMA within 2.5 miles of the Subject site. These properties offer a variety of AMI levels and some subsidized units, similar to the proposed Subject.

The availability of market rate data is considered good. There are few market rate properties in the Subject's immediate community and a limited amount of new construction market rate properties. We included five market rate properties, all of which are located within 2.8 miles of the Subject site. These properties include older developments as well as a new construction property. Other market rate properties are excluded based on proximity and unit types.

The overall average and the maximum and minimum adjusted rents for the comparable properties surveyed are illustrated in the table below in comparison with net rents for the Subject.

SUBJECT COMPARISON TO COMPARABLE RENTS

SOBJECT COMITARISON TO COMITARIABLE RENTS									
Unit Type	Rent	Subject Proposed	Surveyed	Surveyed	Surveyed	Subject Rent			
Unit Type	Level	Rent*	Min	Max	Average	Advantage			
1BR / 1BA	@20% (ACC)	\$181	\$616	\$1,794	\$842	365%			
1BR / 1BA	@30% (ACC)	\$304	\$616	\$1,794	\$842	177%			
1BR / 1BA	@60%	\$671	\$616	\$1,794	\$842	25%			
1BR / 1BA	Market	\$1,047	\$700	\$1,794	\$931	-11%			
2BR / 1.5BA	@20% (ACC)	\$212	\$735	\$2,563	\$972	358%			
2BR / 1.5BA	@30% (ACC)	\$359	\$735	\$2,563	\$972	171%			
2BR / 1.5BA	@50% (ACC)	\$652	\$735	\$2,563	\$972	49%			
2BR / 1.5BA	@60%	\$799	\$735	\$2,563	\$972	22%			
2BR / 1.5BA	Market	\$1,266	\$800	\$2,563	\$1,062	-16%			
3BR / 2BA	@20% (ACC)	\$238	\$855	\$1,250	\$1,017	327%			
3BR / 2BA	@30% (ACC)	\$407	\$855	\$1,250	\$1,017	150%			
3BR / 2BA	@50%	\$747	\$855	\$1,250	\$1,017	36%			
3BR / 2BA	@60%	\$916	\$855	\$1,250	\$1,017	11%			
3BR / 2BA	Market	\$1,587	\$900	\$1,250	\$1,081	-32%			

^{*}Rents for the ACC units are maximum allowable LIHTC rents.

As illustrated the Subject's proposed 20, 30, 50 and 60 percent rents are well below the surveyed average when compared to the comparables, both LIHTC and market rate. The Subject's LIHTC rents will offer an advantage of 11 to 365 percent over the surveyed average of the comparable properties. Additionally, the Subject's rents at the 20, 30 and 50 percent of AMI level are below the surveyed range of comparable rents. The Subject's unrestricted one and two-bedroom unit rents are within the surveyed range of comparable rents but 11 to 16 percent above the surveyed average of the comparable properties. However, the Subject's unrestricted three-bedroom rent is above the surveyed range of the comparable properties and 32 percent above the surveyed average. We believe this is reasonable given the inferior conditions and amenities offered by the majority of the unrestricted properties.

Park and Broad reported the highest unrestricted rents in the market. This property is a 70-unit, lowrise development located 0.6 miles west of the Subject site and is the closest unrestricted property to the Subject. The property was built in 2018, and currently exhibits similar condition relative to the proposed



Subject that will be new construction. The manager at Park and Broad reported the property as fully occupied, indicating the current rents are well accepted in the market. Park and Broad offers walk-in closets and a swimming pool, both of which the proposed Subject will lack. However, the proposed Subject will offer exterior storage and a business center, neither of which are offered by Park and Broad. The in-unit and property amenity packages offered by Park and Broad are both considered similar relative to the Subject's amenities. The Subject's proposed unit sizes are modestly smaller than the unit sizes offered by Park and Broad. As such, we believe the Subject could achieve rents similar to the current rents at this property. Park and Broad's rents are significantly above the other unrestricted rents in the market, which indicates there is likely a substantial premium for new construction developments located near downtown Savannah. The Subject's proposed unrestricted rents are 46 to 52 percent below the lowest rents reported by this development. Therefore, the Subject's unrestricted rents appear achievable as a new construction, well-amenitized property. The Subject's affordable rents also offer an advantage of 132 to 781 percent over the lowest rents at Park and Broad.

The Subject's proposed unrestricted three-bedroom rents are above the surveyed range of comparable unrestricted rents. However, this is because the only new construction market rate property. Park and Broad, does not offer three-bedroom units. River Crossing Apartments reported the highest unrestricted threebedroom rents in the market. This property's three-bedroom units are similar in size to the Subject's proposed three-bedroom units. The Subject will offer a superior condition to this property upon completion but will lack some of the recreational amenities offered by River Crossing Apartments, including a swimming pool and tennis court. We believe the Subject, which will be new construction and located closer to downtown Savannah than River Crossing Apartments, could achieve rents above the current rents at this property. The rents reported by Park and Broad support that there is a premium in the market for new construction developments located near downtown. Therefore, we believe the Subject's proposed threebedroom unit rents are reasonably above the current rents at River Crossing Apartments and the surveyed range of unrestricted three-bedroom unit rents. These rents are also above the unrestricted rents at Ashley Midtown I and II. However, the Subject will be superior to both of these developments in terms of condition and offer exterior storage, which these properties lack. The Subject will offer only three, three-bedroom unrestricted units. We believe these proposed rents are reasonable for these three units given the limited supply of nearby, new construction, three-bedroom units. Overall, we believe that the Subject's proposed rents are achievable in the market and will offer an advantage when compared to the average rents being achieved at comparable properties.

8. Absorption/Stabilization Estimate

We were able to obtain absorption information from five of the comparable properties, in addition to other recently opened developments in the downtown Savannah area. This information is illustrated in the following table.

Λ	DC	^	П		П	\sim	N I
А	03	v	п	РΊ	П	0	IV

Property Name	Rent	Tenancy	Year	Total Units	Units Absorbed/ Month
Park and Broad	Market	Family	2018	70	70
The View At Oglethorpe II	LIHTC	Family	2018	100	13
The View At Oglethorpe I	LIHTC	Family	2017	72	12
Legends At Chatham	Market	Family	2015	255	15
The Hue	Market	Family	2013	149	15
Savannah Gardens III	LIHTC	Family	2013	95	14
Sustainable Fellwood III	LIHTC	Senior	2012	100	30
Sustainable Fellwood II	LIHTC	Family	2011	110	18
Savannah Gardens I	LIHTC	Family	2011	115	11



Per DCA guidelines, we calculate the absorption to 93 percent occupancy. The surveyed properties reported absorption paces of 11 to 70 units per month. However, the majority of the LIHTC properties reported absorption paces of 11 to 18 units per month. We believe the Subject would experience an absorption pace of 15 units per month, similar to the recently opened comparable LIHTC properties. This indicates an absorption period of three to four months to reach 93 percent occupancy.

9. Overall Conclusion

Based upon our market research, demographic calculations and analysis, we believe there is strong demand for the Subject property as proposed. There is a significant amount of proposed and under construction supply in the Savannah market; however, there is only one under construction LIHTC property that will be directly competitive with the proposed Subject. The LIHTC comparables are experiencing a weighted average vacancy rate of 1.9 percent, which is considered low. Additionally, 10 of the 11 vacant LIHTC units in the market are pre-leased at this time. The LIHTC properties also reported maintaining waiting lists, some of which are extensive. The Subject will offer in-unit washers and dryers, exterior storage, microwaves, an exercise facility, and a business center, which several of the comparable properties lack. Overall, we believe that the proposed amenities will allow the Subject to effectively compete in the family LIHTC market. As new construction, the Subject will be in excellent condition upon completion and will be considered similar to superior in terms of condition to the majority of the comparable properties. The Subject will offer rents at the 20, 30, 50 and 60 percent of AMI levels. There is limited unsubsidized competition at the 20, 30 and 50 percent of AMI levels. All of the comparable properties reported achieving the maximum allowable rents at the 60 percent of AMI level and we believe the Subject's proposed rents, which are also at the maximum allowable levels, are reasonable and achievable. These rents also have significant advantage compared to unrestricted rents in the market. The Subject's proposed one and two-bedroom unrestricted rents are above the average surveyed comparable properties but within the surveyed range; although the proposed threebedroom unit rents are at the top of the surveyed market. We believe the Subject's proposed unrestricted rents are reasonable based on its anticipated superior condition. Given the Subject's anticipated superior condition relative to the competition and the demand for affordable housing evidenced by waiting lists and low vacancy rates at the LIHTC comparable properties, we believe that the Subject is feasible as proposed. We believe that it will fill a void in the market and will perform well.



		(mus	st be complete	Sumı ed by the analys	mary Table tand include		ve summary)			
evelopment N	Name: River Po	nte II - Pr						Tota	I # Units:	53
ocation:	939 Whe	aton St S	Savannah, GA 3	31401				# LIHTC	Units:	47
MA Boundary	savanna to the south; and the Wil							t; the Harry S Truma		na i la
	to the south, and the win	miligion	and Helb River	3 to the cust	Far	tnest Boundary L	istance to Subjec	it:	11.8	mile
			1	Rental Housing S	tock (found on	page 102)				
	Туре		# Prope	rties*	Total Units	Vaca	nt Units	Average O	cupancy	
A	II Rental Housing		73	3	9,665	2	238	76.8	8%	
	arket-Rate Housing		25	5	3,681		L43	96.1	.%	
ssisted/Subs	sidized Housing not to ind LIHTC	clude	17	,	1,955		74	96.2	:%	
	LIHTC		19)	2,170		L62	92.5	%	
	Stabilized Comps		61		7,806		379	95.1		
Properties i	in Construction & Lease	Jp	12	2	1,859	1	859	0.0	%	
Only includes	properties in PMA									_
	Subject	Developm	ent			Average Ma	arket Rent*	Highest	Unadjusted	Cor
# Units	# Bedrooms	# Baths	Size (SF)	Proposed Tena Rent**	nt Per Unit	Per SF	Advant	age Per Uni	Rent t Per	r SF
2	1BR at 20% AMI (ACC)	1	694	\$315	\$842	\$1.21	1679	% \$1,794	\$2.	.27
1	2BR at 20% AMI (ACC)	1.5	921	\$297	\$972	\$1.06	2279	% \$2,563	3 \$1.	.89
1	3BR at 20% AMI (ACC)	2	1,266	\$277	\$1,017	\$0.80	2679	% \$1,250	\$0.	.98
6	1BR at 30% AMI (ACC)	1	694	\$315	\$842	\$1.21	1679	% \$1,794	\$2.	.27
4	2BR at 30% AMI (ACC)	1.5	921	\$297	\$972	\$1.06	2279	% \$2,563	\$ \$1.	.89
1	3BR at 30% AMI (ACC)	2	1,266	\$277	\$1,017	\$0.80	2679	% \$1,250	\$0.	.98
1	2BR at 50% AMI (ACC)	1.5	921	\$297	\$972	\$1.06	2279	% \$2,563	\$1.	.89
5	3BR at 50% AMI	2	694	\$747	\$1,017	\$1.47	36%	\$1,250	\$0.	.98
1	1BR at 60% AMI	1	694	\$671	\$842	\$1.21	25%	s1,79 ²	\$2.	.27
9	2BR at 60% AMI	1.5	921	\$799	\$972	\$1.06	22%	\$2,563	\$ \$1.	.89
16	3BR at 60% AMI	2	1,266	\$916	\$1,017	\$0.80	11%	\$1,250	\$0.	.98
1	1BR Unrestricted	1	694	\$1,047	\$931	\$1.34	-11%			.27
2	2BR Unrestricted	1.5	921	\$1,266	\$1,062	\$1.15	-16%	- ' '		.89
3	3BR Unrestricted	2	1,266	\$1,587	\$1,081	\$0.85	-32%	6 \$1,250	\$0.	.98
					es (found on pa	• •		1	_	
Ta	argeted Population		20% (ACC)	30% (ACC)	50%	50% (ACC)	60%	Market Rate	Over	rall
Captu	re Rate - As Proposed:		0.1%	0.2%	3.9%	0.0%	1.2%	0.4%	0.6	i%
Capture	e Rate - Absent Subsidy:		0.3%	0.6%	0.7%	-	1.2%	-	0.8	3%

^{*}Includes LIHTC and unrestricted (when applicable)





PROJECT DESCRIPTION

1. Project Address and The Subject is located at 939 Wheaton Street in Savannah, Development Location: Chatham County, Georgia 31401. The Subject is the new

construction redevelopment of a formerly demolished property.

2. Construction Type: The Subject will consist of 10 two-story, townhouse, residential

buildings with a community center on the ground floor of one building. The Subject will be the redevelopment of a demolished property. River Pointe II – Phase I is an existing, 74-unit, public housing development located adjacent to the Subject site. River

Pointe I is located 0.6 miles from the Subject site.

3. Occupancy Type: Families.

4. Special Population Target: None.

5. Number of Units by Bedroom Se

Type and AMI Level:

See following property profile.

6. Unit Size, Number of Bedrooms

and Structure Type:

See following property profile.

7. Rents and Utility Allowances: See following property profile.

8. Existing or Proposed Project-

Based Rental Assistance:

See following property profile.

9. Proposed Development

Amenities:

See following property profile.



				R	iver Point	te II - Phase II							
Locatio	on		Savan	/heaton nah, GA am Cour	St 31401	o ii i i iidoo ii							
Units			53					acini c					
Туре	Туре		Townh (2 stor					i en lei					
					Ma	arket							
Annua	Program Annual Turnover Rate			, ,.	930% (AC 960%, M	C), @50% arket	Change in Ren	t (Past Ye	ar)	n/a n/a			
1 '		bsorbed	n/a				Concession						
Section	n 8 Tena	າກເຣ	N/A			ilities							
Water	A/C Cooking Water Heat		not inc	cluded – cluded – cluded –	central electric electric	mues	Other Electric Water Sewer			not included included	led		
Heat			not inc	luded –		(foce worst)	Trash Collectio	n		included			
Beds	Baths	Туре	Units	Size	Rent	(face rent) Concession	Restriction	_	Vacant	Vacancy	Max		
	4	T		(SF)	\$045	(monthly)	0000((100)	List	N. / A	Rate	rent?		
1	1	Townhouse (2 stories)	2	694	\$315	\$0	@20% (ACC)	n/a	N/A	N/A	N/A		
1	1	Townhouse (2 stories)	6	694	\$315	\$0 ¢0	@30% (ACC)	n/a	N/A	N/A	N/A		
1 1	1 1	Townhouse (2 stories) Townhouse (2 stories)	1 1	694 694	\$671 \$1,047	\$0 \$0	@60% Market	n/a	N/A	N/A	Yes		
2	1.5	Townhouse (2 stories)	1	921	\$297	\$0 \$0	@20% (ACC)	n/a n/a	N/A N/A	N/A N/A	N/A N/A		
2	1.5	Townhouse (2 stories)	4	921	\$297 \$297	\$0 \$0	@30% (ACC)	n/a	N/A	N/A	N/A		
2	1.5	Townhouse (2 stories)	1	921	\$297	\$0	@50% (ACC)	n/a	N/A	N/A	Yes		
2	1.5	Townhouse (2 stories)	9	921	\$799	\$0	@60%	n/a	N/A	N/A	Yes		
2	1.5	Townhouse (2 stories)	2	921	\$1,266	\$0	Market	n/a	N/A	N/A	N/A		
3	2	Townhouse (2 stories)	1	1,266	\$277	\$0	@20% (ACC)	n/a	N/A	N/A	N/A		
3	2	Townhouse (2 stories)	1	1,266	\$277	\$0	@30% (ACC)	n/a	N/A	N/A	N/A		
3	2	Townhouse (2 stories)	5	1,266	\$747	\$0	@50%	n/a	N/A	N/A	Yes		
3	2	Townhouse (2 stories)	16	1,266	\$916	\$0	@60%	n/a	N/A	N/A	Yes		
3	2	Townhouse (2 stories)	3	1,266	\$1,587	\$0	Market	n/a	N/A	N/A	N/A		
					Am	enities							
In-Unit		Blinds Carpeting		Propert	у	Lab	Business Center/Computer Security Lab			Video Surveillan	ice		
		Central A/C Coat Closet				Clubhouse/	munity Room	Premium	ı	none			
		Dishwasher				Exercise Fac	•	Other Services		none			
		Exterior Storage				Off-Street Pa	•	Scivices		none			
		Garbage Disposal				On-Site Man	•						
		Microwave				Wi-Fi							
		Oven											
		Pull Cords											
		Refrigerator											
		Washer/Dryer											
		Washer/Dryer hookup											

Comments

The property is the redevelopment of a 26-unit portion of Edgar C. Blackshear Homes. The existing buildings were demolished and 10 new construction buildings will be built in place. The remaining 74 units of the Blackshear development were renovated in 2017 under the RAD program and all currently operate with a subsidy under the name River Pointe II - Phase I. The utility allowances will be \$63 for one-bedroom units, \$81 for two-bedroom units and \$101 for three-bedroom units.

10. Scope of Renovations: The Subject will be new construction on the site of a demolished

development. As such, there are no current rents or occupancy

data.

11. Placed in Service Date: Construction on the Subject is expected to begin in October 2020

and be completed in December 2021. We have utilized 2021 as the market entry year for demographic purposes according to the DCA

Market Study Manual.

Conclusion: The Subject will be an excellent-quality, two-story townhouse

development, comparable or superior to most of the inventory in the area. As new construction, the Subject will not suffer from deferred maintenance, functional obsolescence, or physical deterioration.



Abby Cohen visited the site on March 29, 2019.

1. Date of Site Visit and Name of Inspector:

2. Physical Features of the Site: The following illustrates the physical features of the site.


Frontage: The Subject site has frontage along the east and west side of

Wheaton Street.

Visibility/Views: The Subject will be located on the eastern and western sides of

Wheaton Street. Visibility of the Subject site is considered excellent from Wheaton Street, a moderately-trafficked road. Views will consist of River Pointe II – Phase I, which was renovated in 2017 and exhibits good condition, as well as single-family homes in average condition and the Housing Authority of Savannah's offices.

Surrounding Uses: The following map illustrates the surrounding land uses.

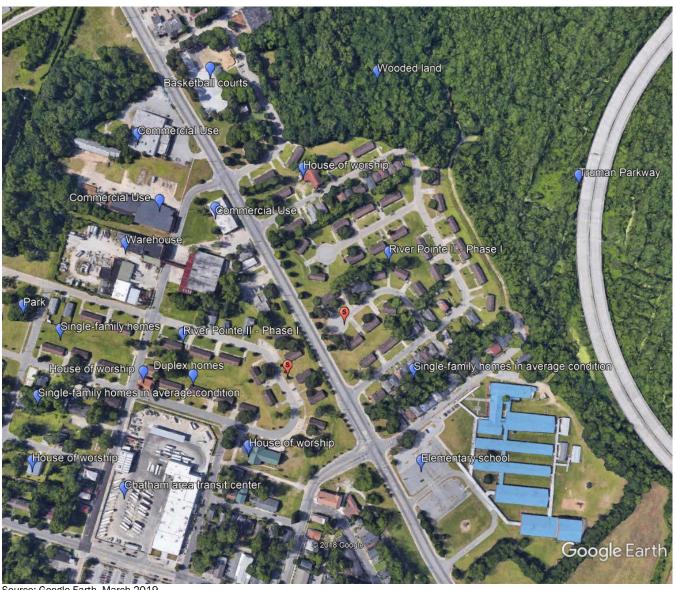

Source: Google Earth, March 2019.

The Subject site is located on the east and west sides of Wheaton Street. The Subject site is currently vacant land as the former residential buildings were demolished. Adjacent north of the Subject site is the Blackshear Community Center. Directly east of the Subject site is River Pointe II – Phase I, which is a 74-unit, Section 8 development that was renovated in 2017 under the RAD program and currently exhibits good condition. Farther north is vacant wooded land and the Harry S Truman Parkway. Immediately south of the Subject site are additional buildings of River Pointe II – Phase I. A house of worship, single-family homes in average condition and a public bus storage yard are also located south of the Subject site. Southeast of the Subject site is an elementary school, vacant land and the site of a proposed new construction development, Live Oak Landing. This property will offer 70 units restricted to senior

households earning 50 and 60 percent of the AMI, as well as market rate. This property will exhibit excellent condition upon completion but is not expected to compete with the Subject given its age-restriction. North of the Subject site are single-family homes in average condition and a number of smaller commercial buildings along Wheaton Street. Based on our inspection of the neighborhood, retail appeared to be 80 percent occupied. However, there are a limited number of retail uses in the Subject's immediate neighborhood. The Subject site is considered "Somewhat Walkable" by Walkscore with a rating of 61 out of 100. The Subject site is considered a desirable building site for rental housing. The Subject site is located in a residential neighborhood. The uses surrounding the Subject are in average condition and the site has good proximity to locational amenities, which are within 2.8 miles of the Subject site.

Positive/Negative Attributes of Site:

The Subject's proximity to retail and other locational amenities as well as its surrounding uses, which are in average condition, are considered positive attributes. The Subject site is located one mile from downtown Savannah. Additionally, the Subject site is within close proximity to the Harry S Truman Parkway, which provides convenient access to locational amenities throughout the city. There are no identified negative attributes of the Subject site.

3. Physical Proximity to Locational Amenities:


The Subject is located within 2.8 miles of all locational amenities.

4. Pictures of Site and Adjacent Uses:

The following are pictures of the Subject site and adjacent uses.





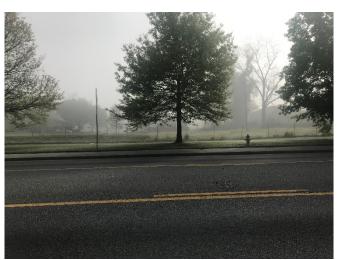

Subject site













River Pointe II - Phase I - adjacent to Subject site



River Pointe II - Phase I - adjacent to Subject site



River Pointe II - Phase I - adjacent to Subject site



Commercial buildings north of the Subject site on Wheaton Street



Distribution center west of the Subject site



Distribution center west of the Subject site



House of worship west of the Subject site



Single-family homes southwest of the Subject site



Single-family homes southwest of the Subject site



Single-family homes southwest of the Subject site



Gas station west of the Subject site



House of worship south of the Subject site



Single-family homes south of the Subject site



Single-family homes south of the Subject site



Elementary School south of the Subject site



Elementary School south of the Subject site



Housing Authority west of the Subject site



Bus stop at Subject site



Commercial buildings north of the Subject site on Wheaton Street



Commercial buildings north of the Subject site on Wheaton Street



Commercial buildings north of the Subject site on Wheaton Street




Commercial buildings north of the Subject site on Wheaton Street



County government office north of the Subject site on Wheaton Street

5. Proximity to Locational Amenities:

The following table details the Subject's distance from key locational amenities.

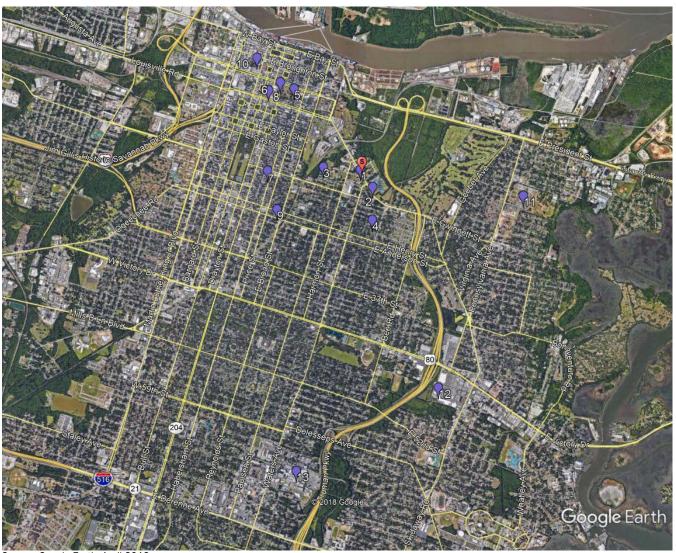

Source: Google Earth, April 2019.

LOCATIONAL AMENITIES

Map #	Service or Amenity	Distance from Subject (Driving)
1	Bus Stop - Route 10	0.1 miles
2	Williams Elementary School	0.2 miles
3	Hubert Middle School	0.5 miles
4	Live Oak Park	0.6 miles
5	Savannah Police Department	0.9 miles
6	Colony Bank	1.0 miles
7	Kroger Grocery & Pharmacy	1.0 miles
8	Savannah Fire Station 3	1.2 miles
9	Public Library	1.2 miles
10	U.S. Post Office	1.5 miles
11	Savannah Early College High School	1.9 miles
12	Target	2.4 miles
13	Memorial Hospital	2.8 miles

6. Description of Land Uses

The Subject site is located on the east and west sides of Wheaton Street. The Subject site is currently vacant land as the former residential buildings were demolished. Adjacent north of the Subject site is the Blackshear Community Center. Directly east of the Subject site is River Pointe II - Phase I, which is a 74-unit, Section 8 development that was renovated in 2017 under the RAD program and currently exhibits good condition. Farther north is vacant wooded land and the Harry S Truman Parkway. Immediately south of the Subject site are additional buildings of River Pointe II - Phase I. A house of worship, single-family homes in average condition and a public bus storage yard are also located south of the Subject site. Southeast of the Subject site is an elementary school, vacant land and the site of a proposed new construction development, Live Oak Landing. This property will offer 70 units restricted to senior households earning 50 and 60 percent of the AMI, as well as market rate. This property will exhibit excellent condition upon completion but is not expected to compete with the Subject given its age-restriction. North of the Subject site are single-family homes in average condition and a number of smaller commercial buildings along Wheaton Street. Based on our inspection of the neighborhood, retail appeared to be 80 percent occupied. However, there are a limited number of retail uses in the Subject's immediate neighborhood. The Subject site is considered "Somewhat Walkable" by Walkscore with a rating of 61 out of 100. The Subject site is considered a desirable building site for rental housing. The Subject site is located in a residential neighborhood. The uses surrounding the Subject are in average condition and the site has good proximity to locational amenities, which are within 2.8 miles of the Subject site.

7. Crime:

The following table illustrates crime statistics in the Subject's PMA compared to the MSA.

2018 CRIME INDICES

	PMA	Savannah, GA Metropolitan Statistical Area
Total Crime*	201	153
Personal Crime*	169	123
Murder	328	221
Rape	106	82
Robbery	306	205
Assault	107	86
Property Crime*	205	157
Burglary	217	164
Larceny	201	157
Motor Vehicle Theft	200	146

Source: Esri Demographics 2018, Novogradac & Company LLP, March 2019



^{*}Unweighted aggregations

Total crime risk indices in the PMA are more than double the national average, and above the surrounding MSA. Both geographic areas feature crime risk indices above the overall nation. The Subject will offer video surveillance in terms of security features. Ten of the 11 comparable properties offer some form of security feature. Sustainable Fellwood I and II offer only a security patrol and Chelsea at Five Points offers only video surveillance, similar to the proposed Subject. Therefore, we believe the Subject's proposed security package is reasonable.

8. Existing Assisted Rental Housing Property Map:


The following map and list identifies all assisted rental housing properties in the PMA.

AFFORDABLE PROPERTIES IN THE PMA

				# of	Distance	Мар
Property Name	Program	Location	Tenancy	Units	from Subject	Color
River Pointe II - Phase II	LIHTC/ACC/Market	Savannah	Family	52	-	Star
Ashley Midtown Phase I	LIHTC/ Market	Savannah	Family	168	0.6 miles	
Ashley Midtown Phase II	LIHTC	Savannah	Family	38	0.2 miles	
Sustainable Fellwood I	LIHTC/ Market	Savannah	Family	110	2.4 miles	
Sustainable Fellwood II	LIHTC/ Market	Savannah	Family	110	2.5 miles	
The View At Oglethorpe I	LIHTC/ Market	Savannah	Family	72	0.5 miles	
The View At Oglethorpe II	LIHTC/Section 8/ Market	Savannah	Family	100	0.6 miles	
Live Oak Landing I*	LIHTC/ Market	Savannah	Senior	70	0.3 miles	
Romana - Riley Lofts*	LIHTC/ Market	Savannah	Senior	57	0.5 miles	
Woodlands Of Montgomery*	LIHTC	Savannah	Family	246	5.6 miles	
Heritage Corner & Heritage Row	LIHTC	Savannah	Family	70	1.8 miles	
Live Oak Plantation Apartments	LIHTC/ Market	Savannah	Family	208	5.2 miles	
Montgomery Landing	LIHTC/ Market	Savannah	Family	144	2.6 miles	
River Pointe I	LIHTC	Savannah	Family	206	0.7 miles	
River Pointe II - Phase I	LIHTC	Savannah	Family	74	0.0 miles	
Rose Of Sharon	LIHTC/ Section 8	Savannah	Senior	204	0.7 miles	
Savannah Gardens I	LIHTC	Savannah	Family	115	1.2 miles	
Savannah Gardens III	LIHTC/ Market	Savannah	Family	95	1.2 miles	
Savannah Gardens IV	LIHTC/ Market	Savannah	Family	114	1.2 miles	
Savannah Gardens V	LIHTC/ Market	Savannah	Family	76	1.3 miles	
Sister's Court Apartments	LIHTC	Savannah	Senior	78	1.2 miles	
Sustainable Fellwood III	LIHTC/ Market	Savannah	Senior	100	2.5 miles	
Heritage Place	LIHTC/HOME	Savannah	Family	88	1.7 miles	
Veranda At Midtown	PBRA/Market	Savannah	Senior	100	0.7 miles	
Cars V Inc	Section 8	Savannah	Senior	5	2.1 miles	
Habersham And Hamilton Place	Section 8	Savannah	Disabled	24	1.0 miles	
Ihs Savannah	Section 8	Savannah	Family	17	5.3 miles	
Ponderosa Forest Apartments	Section 8	Savannah	Family	56	3.1 miles	
Savannah Gardens II	Section 8	Savannah	Senior	39	1.2 miles	
SNAPI	Section 8	Savannah	Family	100	1.1 miles	
SNAP II	Section 8	Savannah	Family	89	1.1 miles	
SNAP III	Section 8	Savannah	Family	44	1.1 miles	
St John's Villa Apartments	Section 8	Savannah	Senior	19	0.5 miles	
The Woods Of Savannah	Section 8	Savannah	Senior	94	4.9 miles	
Thomas Francis Williams Court Apts	Section 8	Savannah	Senior	151	1.1 miles	
Horace Stillwell Towers	Public Housing	Savannah	Senior	287	2.6 miles	
Kayton And Frazier Homes	Public Housing	Savannah	Family	499	1.4 miles	
Pickens Patterson Terrace	Public Housing	Savannah	Family	77	5.9 miles	
Telfair Arms Apartments	Public Housing	Savannah	Family	53	1.0 miles	
Yamacraw Village	Public Housing	Savannah	Family	301	1.6 miles	

^{*}Under construction or proposed.



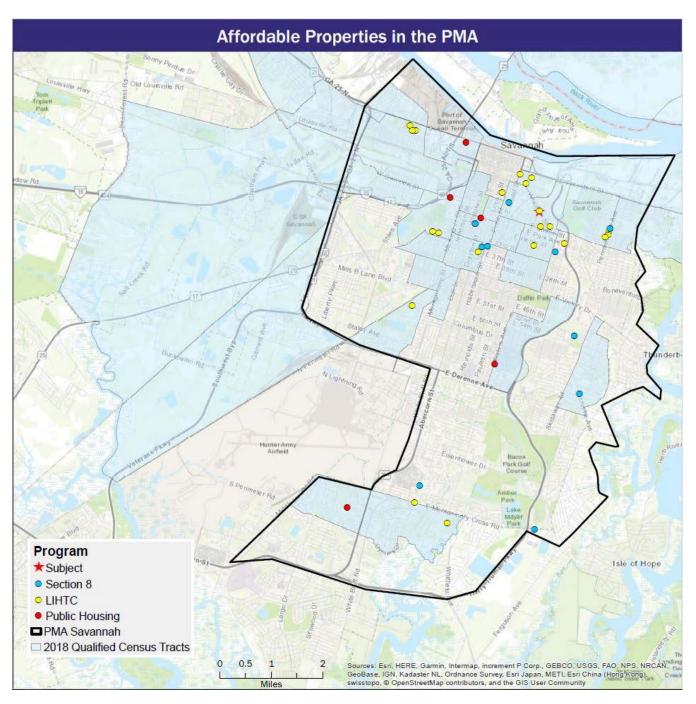

- 9. Road, Infrastructure or Proposed Improvements:
- We did not witness any road, infrastructure or proposed improvements during our field work.
- 10. Access, Ingress-Egress and Visibility of Site:

The Subject site can be accessed from Wheaton Street, which is both two-lane, moderately trafficked road. Wheaton Street provides access to Savannah's central business district 1.5 miles to the north. Overall, access and visibility are considered good.

11. Conclusion:

The Subject site is located on the east and west sides of Wheaton




Street. The Subject site has good visibility and accessibility from Wheaton Street. The Subject site is currently vacant land as the former residential buildings were demolished. A prior phase of the Subject's development, River Pointe II - Phase I, is located east and west of the Subject site and exhibits good condition as it was renovated in 2017. Based on our inspection of the neighborhood, retail appeared to be 80 percent occupied. However, there are a limited number of retail uses in the Subject's immediate neighborhood. The Subject site is considered "Somewhat Walkable" by Walkscore with a rating of 61 out of 100. Crime risk indices in the Subject's area are elevated but not significantly above levels in the MSA. The Subject site is considered a desirable building site for rental housing. The Subject is located in a residential neighborhood. The uses surrounding the Subject are in average condition and the site has good proximity to locational amenities, which are within 2.8 miles of the Subject site.



PRIMARY MARKET AREA

For the purpose of this study, it is necessary to define the market area, or the area from which potential tenants for the project are likely to be drawn. In some areas, residents are very much "neighborhood oriented" and are generally very reluctant to move from the area where they have grown up. In other areas, residents are much more mobile and will relocate to a completely new area, especially if there is an attraction such as affordable housing at below market rents.

Primary Market Area Map

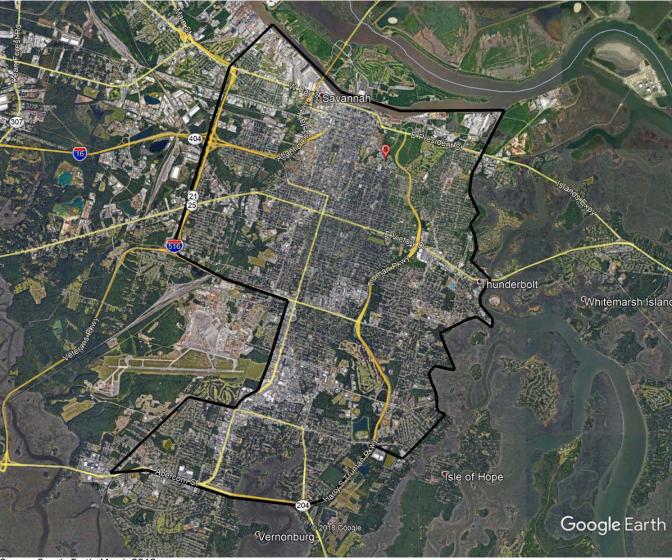

Source: Google Earth, March 2019.

The following sections will provide an analysis of the demographic characteristics within the market area. Data such as population, households and growth patterns will be studied, to determine if the Primary Market Area (PMA) and the Savannah, GA MSA are areas of growth or contraction.

The PMA is defined by the Savannah River to the north; Interstate 516, White Bluff Road and Middleground Road to the west; the Harry S Truman Parkway to the south; and the Wilmington and Herb Rivers to the east.



This area includes the majority of the city of Savannah but excludes Hunter Army Airfield. The distances from the Subject to the farthest boundaries of the PMA in each direction are listed as follows:

North: 3.7 miles East: 7.0 miles South: 11.8 miles West: 5.7 miles

The PMA is defined based on interviews with the local housing authority and property managers at comparable properties. Many property managers indicated that a portion of their tenants come from out of state. However, the majority of local tenants are reported to be from Chatham County and the greater Savannah area. While we do believe the Subject will experience leakage from outside the PMA boundaries, per the 2019 market study guidelines, we do not account for leakage in our demand analysis found later in this report. The farthest PMA boundary from the Subject is approximately 11.8 miles. The SMA is defined as the Savannah, GA Metropolitan Statistical Area (MSA), which consists of Chatham, Effingham and Bryan counties and encompasses 1,169 square miles.

E. COMMUNITY DEMOGRAPHIC DATA

COMMUNITY DEMOGRAPHIC DATA

The following sections will provide an analysis of the demographic characteristics within the market area. Data such as population, households and growth patterns will be studied to determine if the Primary Market Area (PMA) and Savannah, GA MSA are areas of growth or contraction. The discussions will also describe typical household size and will provide a picture of the health of the community and the economy. The following demographic tables are specific to the populations of the PMA and Savannah, GA MSA. We have utilized December 2021 as the estimated market entry time in this section of the report according to DCA guidelines.

1. Population Trends

The following tables illustrate (a) Total Population, (b) Population by Age Group within the population in the MSA, the PMA and nationally from 2000 through 2023.

1a. Total Population

The following table illustrates the total population within the PMA, SMA and nation from 2000 through 2023.

POPULATION

Year	РМА		Savannah, GA Metropolitan Statistical Area		USA	
	Number	Annual Change	Number	Annual Change	Number	Annual Change
2000	116,178	-	291,839	-	281,038,168	-
2010	111,820	-0.4%	346,607	1.9%	308,745,538	1.0%
2018	119,045	0.8%	395,724	1.7%	330,088,686	0.8%
Projected Mkt Entry December 2021	122,250	0.8%	417,623	1.6%	339,563,784	0.8%
2023	123,735	0.8%	427,771	1.6%	343,954,683	0.8%

Source: Esri Demographics 2018, Novogradac & Company LLP, April 2019

Between 2010 and 2018, the PMA experienced 0.8 percent annual population growth in the PMA, which is below growth in the MSA but similar to national population growth over the same time period. Through market entry and 2023, the population growth in the PMA, MSA and nation are expected to remain stable. Overall, we believe that population growth in the PMA and MSA is a positive indication of demand for the Subject's proposed units.

1b. Total Population by Age Group

The following table illustrates the total population within the PMA and MSA and nation from 2000 to 2023.



POPULATION BY AGE GROUP

		PM	1A		
Age Cohort	2000	2010	2018	Projected Mkt Entry December 2021	2023
0-4	8,067	7,774	7,538	7,720	7,804
5-9	8,565	6,831	7,136	7,166	7,180
10-14	8,502	6,271	6,696	6,854	6,927
15-19	8,874	9,159	8,730	8,963	9,071
20-24	10,416	12,633	12,199	12,020	11,937
25-29	8,909	9,424	10,049	9,726	9,576
30-34	7,685	7,197	8,377	8,593	8,693
35-39	7,958	6,021	6,940	7,292	7,455
40-44	7,975	6,028	5,975	6,565	6,839
45-49	7,140	6,836	6,187	6,177	6,173
50-54	6,673	7,060	6,466	6,370	6,326
55-59	5,092	6,445	7,036	6,728	6,585
60-64	4,283	5,760	7,004	7,228	7,332
65-69	3,937	4,112	6,104	6,536	6,736
70-74	3,843	3,062	4,615	5,323	5,651
75-79	3,529	2,629	3,161	3,828	4,137
80-84	2,477	2,153	2,116	2,424	2,567
85+	2,253	2,425	2,715	2,735	2,744
Total	116,178	111,820	119,044	122,248	123,733

Source: Esri Demographics 2018, Novogradac & Company LLP, April 2019

POPULATION BY AGE GROUP

		nnah, GA Metrop			
Age Cohort	2000	2010	2018	Projected Mkt Entry December 2021	2023
0-4	20,266	24,359	25,599	26,981	27,621
5-9	21,713	23,086	25,658	26,777	27,296
10-14	21,809	22,216	24,960	26,718	27,532
15-19	21,385	25,604	26,200	27,983	28,809
20-24	22,134	29,816	30,416	30,303	30,250
25-29	21,454	27,524	30,248	30,001	29,887
30-34	20,603	23,740	29,319	31,025	31,815
35-39	22,901	22,206	27,080	29,474	30,584
40-44	22,801	21,875	23,741	26,771	28,175
45-49	19,930	23,945	23,662	23,977	24,123
50-54	17,929	23,579	23,903	24,059	24,132
55-59	13,665	20,534	24,904	24,140	23,786
60-64	11,017	18,088	23,033	24,357	24,971
65-69	9,468	13,209	20,011	21,723	22,516
70-74	8,833	9,343	14,818	17,250	18,377
75-79	7,317	7,034	9,829	12,139	13,210
80-84	4,720	5,412	6,076	7,300	7,867
85+	3,891	5,037	6,267	6,644	6,819
Total	291,836	346,607	395,724	417,622	427,770

Source: Esri Demographics 2018, Novogradac & Company LLP, April 2019



The largest age cohorts in the PMA are between 20 and 29, which indicates the presence of students and young families.

2. Household Trends

The following tables illustrate (a) Total Households and Average Household Size, (b) Household Tenure, (c) Households by Income, (d) Renter Households by Size within the population in the MSA, the PMA and nationally from 2000 through 2023.

2a. Total Number of Households and Average Household Size

The following tables illustrate the total number of households and average household size within the PMA, MSA and nation from 2000 through 2023.

HOUSEHOLDS

Year	РМА		Savannah, GA Metropolitan Statistical Area		USA	
	Number	Annual Change	Number	Annual Change	Number	Annual Change
2000	46,081	-	110,617	-	105,403,008	-
2010	44,328	-0.4%	131,360	1.9%	116,716,296	1.1%
2018	46,532	0.6%	148,672	1.6%	124,110,017	0.8%
Projected Mkt Entry	47,748	0.8%	156,411	1.5%	127,353,058	0.8%
December 2021 2023	48,312	0.8%	159,998	1.5%	128,855,931	0.8%

Source: Esri Demographics 2018, Novogradac & Company LLP, April 2019

AVERAGE HOUSEHOLD SIZE

Year	PMA		Savannah, GA Metropolitan Statistical Area		USA	
	Number	Annual Change	Number	Annual Change	Number	Annual Change
2000	2.45	-	2.56	-	2.59	-
2010	2.42	-0.1%	2.55	-0.1%	2.58	-0.1%
2018	2.42	0.0%	2.56	0.1%	2.59	0.1%
Projected Mkt Entry December 2021	2.43	0.1%	2.58	0.1%	2.60	0.1%
2023	2.43	0.1%	2.58	0.1%	2.61	0.1%

Source: Esri Demographics 2018, Novogradac & Company LLP, April 2019

The number of households in the PMA contracted moderately between 2000 and 2010, and the MSA and the nation grew at rates of 1.9 percent and 1.1 percent respectively. Between 2010 and 2018; however, annual household growth in the PMA increased to 0.6 percent, similar the rate of growth in the nation at 0.8 percent, but less than growth in the MSA at 1.6 percent. Through the projected market entry date and 2023, household growth in the PMA is projected to match the nation at 0.8 percent, but trail the MSA growth rate of 1.5 percent. The average household size in the PMA is slightly smaller than that of the MSA and the nation and has increased minimally since 2000.

2b. Households by Tenure

The table below depicts household growth by tenure from 2000 through 2023.



TENURE PATTERNS PMA

Voor	Owner-	Percentage	Renter-	Percentage
Year	Occupied Units	Owner-Occupied	Occupied Units	Renter-Occupied
2000	23,321	50.6%	22,760	49.4%
2018	19,978	42.9%	26,554	57.1%
Projected Mkt Entry	20.998	44.0%	26.751	56.0%
December 2021	20,996	44.070	20,731	30.070
2023	21,470	44.4%	26,842	55.6%

Source: Esri Demographics 2018, Novogradac & Company LLP, April 2019

As the table illustrates, households within the PMA reside in predominately renter-occupied residences. Nationally, approximately two-thirds of the population resides in owner-occupied housing units, and one-third resides in renter-occupied housing units. Therefore, there is a larger percentage of renters in the PMA than the nation. This percentage is projected to remain relatively stable over the next five years.

2c. Household Income

The following table depicts renter household income in the PMA in 2018, market entry, and 2023.

RENTER HOUSEHOLD INCOME DISTRIBUTION - PMA

Income Cohort	2018		Projected Mkt Entry December 2021		2023	
	Number	Percentage	Number	Percentage	Number	Percentage
\$0-9,999	5,430	20.4%	5,280	19.7%	5,211	19.4%
\$10,000-19,999	5,015	18.9%	4,907	18.3%	4,857	18.1%
\$20,000-29,999	3,826	14.4%	3,767	14.1%	3,740	13.9%
\$30,000-39,999	3,049	11.5%	2,918	10.9%	2,857	10.6%
\$40,000-49,999	2,662	10.0%	2,745	10.3%	2,783	10.4%
\$50,000-59,999	1,632	6.1%	1,660	6.2%	1,673	6.2%
\$60,000-74,999	1,703	6.4%	1,794	6.7%	1,836	6.8%
\$75,000-99,999	1,234	4.6%	1,350	5.0%	1,404	5.2%
\$100,000-124,999	699	2.6%	758	2.8%	786	2.9%
\$125,000-149,999	573	2.2%	659	2.5%	699	2.6%
\$150,000-199,999	404	1.5%	477	1.8%	511	1.9%
\$200,000+	327	1.2%	435	1.6%	485	1.8%
Total	26,554	100.0%	26,751	100.0%	26,842	100.0%

Source: HISTA Data / Ribbon Demographics 2018, Novogradac & Company LLP, April 2019



RENTER HOUSEHOLD INCOME DISTRIBUTION - Savannah, GA Metropolitan Statistical Area

Income Cohort	2018			Projected Mkt Entry December 2021		2023	
	Number	Percentage	Number	Percentage	Number	Percentage	
\$0-9,999	8,562	14.1%	8,330	13.4%	8,223	13.2%	
\$10,000-19,999	9,093	14.9%	8,828	14.2%	8,705	13.9%	
\$20,000-29,999	8,725	14.3%	8,536	13.8%	8,449	13.5%	
\$30,000-39,999	7,125	11.7%	6,974	11.3%	6,904	11.1%	
\$40,000-49,999	6,462	10.6%	6,562	10.6%	6,608	10.6%	
\$50,000-59,999	4,449	7.3%	4,558	7.4%	4,609	7.4%	
\$60,000-74,999	5,320	8.7%	5,573	9.0%	5,690	9.1%	
\$75,000-99,999	4,579	7.5%	5,003	8.1%	5,200	8.3%	
\$100,000-124,999	2,760	4.5%	3,049	4.9%	3,183	5.1%	
\$125,000-149,999	1,459	2.4%	1,747	2.8%	1,881	3.0%	
\$150,000-199,999	1,073	1.8%	1,255	2.0%	1,340	2.1%	
\$200,000+	1,248	2.1%	1,547	2.5%	1,686	2.7%	
Total	60,855	100.0%	61,964	100.0%	62,478	100.0%	

Source: HISTA Data / Ribbon Demographics 2018, Novogradac & Company LLP, April 2019

The Subject's LIHTC units will target tenants earning between \$0 and \$42,300. The Subject's market rate units will target tenants earning up to \$70,500. As the table above depicts, approximately 33.3 percent of renter households in the PMA are earning incomes between \$10,000 and \$29,999, which is comparable to the 29.3 percent of renter households in the MSA in 2018. For the projected market entry date of December 2021, these percentages are projected to slightly decrease to 32.4 percent and 28.0 percent for the PMA and MSA, respectively.

2d. Renter Households by Number of Persons in the Household

The following table illustrates household size for all households in 2018, 2021 and 2023. To determine the number of renter households by number of persons per household, the total number of households is adjusted by the percentage of renter households.

RENTER HOUSEHOLDS BY NUMBER OF PERSONS - PMA

	Projected Mkt Entry December					
Household Size	20	018	2021		2023	
	Number	Percentage	Number	Percentage	Number	Percentage
1 Person	10,508	39.6%	10,695	40.0%	10,781	40.2%
2 Persons	7,078	26.7%	7,070	26.4%	7,066	26.3%
3 Persons	4,013	15.1%	4,031	15.1%	4,040	15.1%
4 Persons	2,448	9.2%	2,464	9.2%	2,472	9.2%
5+ Persons	2,507	9.4%	2,491	9.3%	2,483	9.3%
Total Households	26,554	100%	26,751	100%	26,842	100%

Source: HISTA Data / Ribbon Demographics 2018, Novogradac & Company LLP, April 2019

The majority of renter households in the PMA are one to three-person households.

Conclusion

The population in the PMA and the MSA increased from 2000 to 2018. The rate of population and household growth is projected to remain stable in both areas through market entry and 2023. The current population of the PMA is 119,045 and is expected to be 122,250 by market entry. Renter households are concentrated in the lowest income cohorts, with 53.7 percent of renters in the PMA earning less than



\$30,000 annually. The Subject's LIHTC units will target tenants earning between \$0 and \$42,300. The Subject's market rate units will target tenants earning up to \$70,500. Therefore, the Subject should be well-positioned to service this market. Overall, while population growth has been modest, the concentration of renter households at the lowest income cohorts indicates significant demand for affordable rental housing in the market.



Employment Trends

The PMA and Chatham County are economically reliant on tourism and the Port of Savannah, the fourth busiest and fastest growing port in the nation. Employment is concentrated in industries relating to or supporting the port, which is on pace to continue year over year growth. Industries related to tourism also represent major employment sectors in the PMA. Employment levels decreased during the national recession but have surpassed pre-recession highs and is now in an expansionary phase.

1. Covered Employment

The following table illustrates the total jobs (also known as "covered employment") in Chatham County. Note that the data below is the most recent data available.

COVERED EMPLOYMENT

Chatham County, Georgia

	<u>, </u>					
Year	Total Employment	% Change				
2008	127,004	-				
2009	119,831	-6.0%				
2010	114,777	-4.4%				
2011	116,650	1.6%				
2012	119,798	2.6%				
2013	120,499	0.6%				
2014	122,124	1.3%				
2015	125,482	2.7%				
2016	129,105	2.8%				
2017	132,767	2.8%				
2018	134,641	1.4%				
2019 YTD Average	133,664	0.7%				
Jan-18	133,070	-				
Jan-19	133,664	0.4%				

Source: U.S. Bureau of Labor Statistics

YTD as of Mar 2019

As illustrated in the table above, Chatham County experienced a weakening economy during the national recession. The county began feeling the effects of the downturn in 2008 with its first employment decrease of the decade. Employment growth quickly rebounded and Chatham County exhibited employment growth from 2011 through 2019. While employment growth has slowed through the first four months of 2019, total employment in Chatham County increased 0.4 percent from January 2018 to January 2019.

2. Total Jobs by Industry

The following table illustrates the total jobs by employment sectors within Chatham County, Georgia as of the second quarter of 2019.

TOTAL JOBS BY INDUSTRY Chatham County, Georgia - Q2 2018

	Number	Percent
Total, all industries	137,491	-
Goods-producing	21,814	-
Natural resources and mining	76	0.1%
Construction	6,316	4.6%
Manufacturing	15,422	11.2%
Service-providing	115,677	-
Trade, transportation, and utilities	36,878	26.8%
Information	3,195	2.3%
Financial activities	5,163	3.8%
Professional and business services	18,406	13.4%
Education and health services	23,111	16.8%
Leisure and hospitality	24,163	17.6%
Other services	4,510	3.3%
Unclassified	251	0.2%

Source: Bureau of Labor Statistics, 2019

Trade, transportation, and utilities is the largest industry in Chatham County, followed by leisure and hospitality, education and health services, and professional and business services. These industries are and are historically stable industries. The following table illustrates employment by industry for the PMA as of 2018 (most recent year available).

2018 EMPLOYMENT BY INDUSTRY

	<u>PMA</u>			<u>A</u>
la duate.	Number	Developt Employed	Number	Percent
Industry	Employed	Percent Employed	Employed	Employed
Accommodation/Food Services	8,592	16.2%	11,958,374	7.6%
Healthcare/Social Assistance	7,331	13.8%	22,154,439	14.0%
Retail Trade	6,510	12.3%	17,381,607	11.0%
Educational Services	4,752	9.0%	14,568,337	9.2%
Public Administration	3,357	6.3%	7,345,537	4.7%
Transportation/Warehousing	3,174	6.0%	6,660,099	4.2%
Manufacturing	2,978	5.6%	15,694,985	9.9%
Construction	2,871	5.4%	10,333,928	6.5%
Admin/Support/Waste Mgmt Srvcs	2,867	5.4%	6,943,459	4.4%
Other Services	2,647	5.0%	7,758,801	4.9%
Prof/Scientific/Tech Services	2,365	4.5%	11,673,939	7.4%
Arts/Entertainment/Recreation	1,177	2.2%	3,672,444	2.3%
Finance/Insurance	1,175	2.2%	7,284,572	4.6%
Wholesale Trade	1,034	2.0%	4,028,405	2.6%
Real Estate/Rental/Leasing	992	1.9%	3,165,171	2.0%
Information	645	1.2%	2,881,691	1.8%
Utilities	292	0.6%	1,433,069	0.9%
Agric/Forestry/Fishing/Hunting	174	0.3%	2,273,158	1.4%
Mgmt of Companies/Enterprises	12	0.0%	87,511	0.1%
Mining	4	0.0%	591,596	0.4%
Total Employment	52,949	100.0%	157,891,122	100.0%

Source: Esri Demographics 2018, Novogradac & Company LLP, March 2019

Employment in the PMA is concentrated in the accommodation/food services, healthcare/social assistance, and retail trade industries, which collectively comprise 42.4 percent of local employment. The large share of PMA employment in accommodation/food services and retail trade is notable as both industries are historically volatile, and prone to contraction during recessionary periods. However, the PMA also has a significant share of employment in the healthcare industry, which is historically known to exhibit greater stability during recessionary periods. Relative to the overall nation, the PMA features comparatively greater employment in the accommodation/food services, transportation/warehousing, and public administration industries. Conversely, the PMA is underrepresented in the manufacturing, prof/scientific/tech services, and finance/insurance industries.

3. Major Employers

The table below shows the largest employers in Chatham County, Georgia.

MAJOR EMPLOYERS

Chatham County

#	Employer Name	Industry	# Of Employees
1	Gulfstream Aerospace Corporation	Manufacturing	9,878
2	Ft. Stewart/Hunter Army Airfield	Government	5,773
3	Savannah-Chatham County Board of Education	Education	5,654
4	Memorial Health University Medical Center	Healthcare	4,775
5	St. Joseph's/Candler Health System	Healthcare	3,440
6	City of Savannah	Government	2,468
7	Savannah College of Art & Design	Education	1,886
8	Chatham County	Government	1,600
9	Georgia Ports Authority	Transportation/Warehousing	1,080
10	Georgia Southern University Armstrong Campus	Education	886
	Totals		37,440

Source: Savannah Economic Development Authority, Novogradac & Company LLP, April 2019

As illustrated, eight of the top ten major employers in Chatham County are in relatively stable industries: education, healthcare, and government. Also represented above are the manufacturing and transportation/warehousing industries. As a port city, cargo handling companies are significant employers in the Savannah region.

Expansions/Contractions

The following table illustrates the layoffs and closures of significance that occurred or were announced since January 1, 2015 in Chatham County according to the Georgia Department of Labor.

WARN LISTINGS Chatham County, GA – 2018 - YTD 2019

Company	Industry	Employees Affected	Layoff Date
Conifer Health Solutions	Healthcare	158	2/3/2018
Sodexo	Facilities Management	89	5/11/2018
Anthem	Insurance	78	6/30/2018
Total		325	

Source: Georgia Dept. of Labor, retrieved April 2019

As illustrated in the above table, there have been 325 employees in the area impacted by layoffs or closures since 2015. These job losses represent a minimal portion of the total employment base of the MSA.

We spoke with Mr. Matt Poyner, Vice President of Business Development for the Savannah Economic Development Authority. Mr. Poyner reported that economic growth has been strong in Savannah, particularly in the warehouse distribution and aerospace industries. Mr. Poyner stated that Chatham County has 9.8 million square feet of industrial space under construction, with 4.3 million pre-leased. The follow are details or recent or planned business expansions in the Savannah area:

- Wayfair Inc., one of the world's largest online destinations for the home, will create 1,000 jobs and open
 a new one million square foot facility in Savannah. The company plans to invest approximately \$45
 million in the project over the next five years.
- Gulfstream Aerospace Corp., the world's leading jet manufacturer will create 200 jobs and invest \$55 million in an expansion of its service center in Savannah.



- Allegiant Travel Company announced plans in April 2019 to establish a two-aircraft base at Savannah/Hilton Head International Airport in Savannah. Allegiant's growth plans in the state include creating at least 66 new jobs.
- The Port of Savannah handled more than 410,000 twenty-foot equivalent container units in March 2019, setting a March record. The Mason Mega Rail project is currently under construction but will allow Savannah to accommodate additional 10,000 foot long trains, giving the Georgia Port Authority the ability to serve Midwestern markets like Chicago, Cincinnati, and St. Louis. The Mason Mega Rail project is expected to be completed in 2020.
- Construction is underway on the Savannah Harbor Expansion Project. The project will deepen the 18.5-mile outer harbor to 49 feet at mean low water and the Savannah River Channel to 47 feet. The project will enable the ports to more efficiently serve larger vessels expected after the expansion of the Panama Canal. It is unclear how many jobs will be created.

4. Employment and Unemployment Trends

The following table details employment and unemployment trends for Savannah, GA MSA from 2003 to February 2019

EMPLOYMENT TRENDS (NOT SEASONALLY ADJUSTED)

	Savannah, GA	Metropolitan	<u>USA</u>			
	Total	% Change	Differential from	Total	% Change	Differential
	Employment	% Change	peak	Employment	% Change	from peak
2003	145,054	-	-20.3%	137,736,000	-	-11.6%
2004	152,921	5.4%	-15.9%	139,252,000	1.1%	-10.6%
2005	158,112	3.4%	-13.1%	141,730,000	1.8%	-9.0%
2006	164,431	4.0%	-9.6%	144,427,000	1.9%	-7.3%
2007	172,008	4.6%	-5.4%	146,047,000	1.1%	-6.2%
2008	170,941	-0.6%	-6.0%	145,363,000	-0.5%	-6.7%
2009	161,731	-5.4%	-11.1%	139,878,000	-3.8%	-10.2%
2010	151,157	-6.5%	-16.9%	139,064,000	-0.6%	-10.7%
2011	153,244	1.4%	-15.8%	139,869,000	0.6%	-10.2%
2012	157,481	2.8%	-13.4%	142,469,000	1.9%	-8.5%
2013	159,072	1.0%	-12.6%	143,929,000	1.0%	-7.6%
2014	160,840	1.1%	-11.6%	146,305,000	1.7%	-6.1%
2015	166,094	3.3%	-8.7%	148,833,000	1.7%	-4.4%
2016	172,131	3.6%	-5.4%	151,436,000	1.7%	-2.8%
2017	177,830	3.3%	-2.2%	153,337,000	1.3%	-1.6%
2018	181,915	2.3%	0.0%	155,761,000	1.6%	0.0%
2019 YTD Average*	180,925	-0.5%		155,857,333	0.1%	-
Feb-2018	182,562	-	-	154,403,000	-	-
Feb-2019	181,704	-0.5%	-	156,167,000	1.1%	-

Source: U.S. Bureau of Labor Statistics, April 2019



UNEMPLOYMENT TRENDS (NOT SEASONALLY ADJUSTED)

	Savannah, GA	Metropolitar	Statistical Area		<u>USA</u>	
	Unemployment	Oboure	Differential from	Unemployment	Obanda	Differential
	Rate	Change	peak	Rate	Change	from peak
2003	4.2%	-	0.6%	6.0%	-	2.1%
2004	4.1%	-0.1%	0.5%	5.5%	-0.5%	1.6%
2005	4.4%	0.3%	0.8%	5.1%	-0.5%	1.2%
2006	3.9%	-0.5%	0.3%	4.6%	-0.5%	0.7%
2007	3.8%	-0.1%	0.2%	4.6%	0.0%	0.7%
2008	5.5%	1.7%	1.8%	5.8%	1.2%	1.9%
2009	8.5%	3.0%	4.9%	9.3%	3.5%	5.4%
2010	9.8%	1.3%	6.2%	9.6%	0.3%	5.7%
2011	9.9%	0.1%	6.2%	9.0%	-0.7%	5.1%
2012	9.0%	-0.8%	5.4%	8.1%	-0.9%	4.2%
2013	8.0%	-1.0%	4.4%	7.4%	-0.7%	3.5%
2014	7.0%	-1.0%	3.4%	6.2%	-1.2%	2.3%
2015	5.7%	-1.4%	2.1%	5.3%	-0.9%	1.4%
2016	5.1%	-0.5%	1.5%	4.9%	-0.4%	1.0%
2017	4.4%	-0.8%	0.7%	4.4%	-0.5%	0.4%
2018	3.6%	-0.7%	0.0%	3.9%	-0.4%	0.0%
2019 YTD Average*	3.9%	0.3%	-	4.1%	0.2%	-
Feb-2018	4.0%	-	-	4.4%	-	-
Feb-2019	3.7%	-0.3%	-	4.1%	-0.3%	-


Source: U.S. Bureau of Labor Statistics, April 2019

Prior to the national recession, average employment growth in the MSA generally exceeded the nation. Annual job growth in the MSA outpaced the nation in four of the five years between 2003 and 2007. The effects of the recession were particularly pronounced in the MSA, which suffered a 12.1 percent contraction in employment growth (2007-2010), significantly greater than the 4.8 percent contraction reported by the nation as a whole (2007-2010). Employment in the MSA recovered and surpassed pre-recessionary levels in 2016, two years after the overall nation. Since 2012, job growth in the MSA generally exceeded the nation, particularly since 2015. As of February 2019, MSA employment is below record levels; and is declining at an annualized rate of 0.5 percent, compared to a 1.1 percent increase across the overall nation. However, slow first quarter growth is typical and recent years of employment growth indicate a stable and expanding market.

The MSA experienced a lower average unemployment rate relative to the overall nation during the years preceding the recession. The effects of the recession were more pronounced in the MSA, which experienced a 4.4 percentage point increase in unemployment, compared to only a 3.8 percentage point increase across the overall nation. Since 2012, the MSA generally experienced a higher unemployment rate compared to the overall nation. According to the most recent labor statistics, the unemployment rate in the MSA is 3.7 percent, slightly lower than the current national unemployment rate of 4.1 percent. Given that total employment in the MSA surpassed its pre-recessionary levels, local employment growth is strong and the macroeconomic conditions may lead to wage increases for workers, the Savannah metropolitan region has fully recovered and entered into an expansionary phase. As wages rise and total employment continues growing, demand for rental housing will increase and achievable rents will rise. The strong macroeconomic indicators bode well for demand at the Subject.

5. Map of Site and Major Employment Concentrations

The following map and table details the largest employers in Chatham County, Georgia.

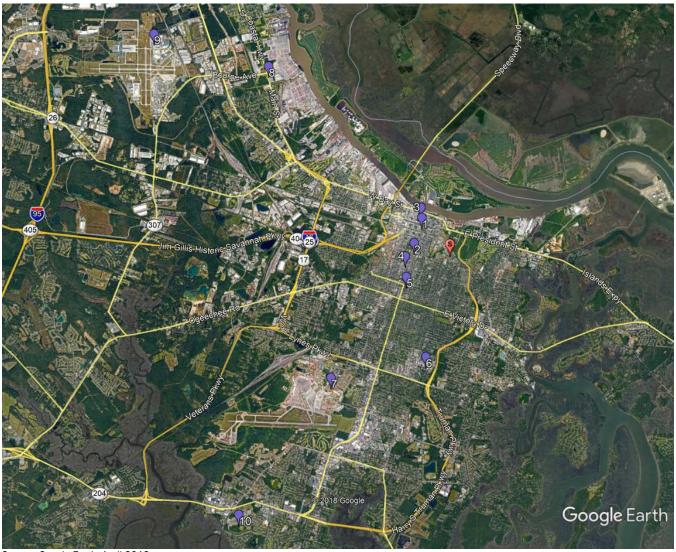

Source: Google Earth, April 2019.

MAJOR EMPLOYERS

Chatham County

#	Employer Name	Industry	# Of Employees
1	Gulfstream Aerospace Corporation	Manufacturing	9,878
2	Ft. Stewart/Hunter Army Airfield	Government	5,773
3	Savannah-Chatham County Board of Education	Education	5,654
4	Memorial Health University Medical Center	Healthcare	4,775
5	St. Joseph's/Candler Health System	Healthcare	3,440
6	City of Savannah	Government	2,468
7	Savannah College of Art & Design	Education	1,886
8	Chatham County	Government	1,600
9	Georgia Ports Authority	Transportation/Warehousing	1,080
10	Georgia Southern University Armstrong Campus	Education	886
	Totals		37,440

Source: Savannah Economic Development Authority, Novogradac & Company LLP, April 2019

6. Conclusion

Employment in the PMA is concentrated in the accommodation/food services, healthcare/social assistance, and retail trade industries, which collectively comprise 42.4 percent of local employment. The large share of PMA employment in accommodation/food services and retail trade is notable as both industries are historically volatile, and prone to contraction during recessionary periods. However, the PMA also has a significant share of employment in the healthcare industry, which is historically known to exhibit greater stability during recessionary periods. The effects of the recession were more pronounced in the MSA, which suffered a 12.1 percent employment contraction, compared to only 4.8 percent across the overall nation. Employment in the MSA recovered and surpassed pre-recessionary levels in 2016, two years after the overall nation. As of February 2019, MSA employment is below record levels; and is declining at an annualized rate of 0.5 percent, compared to a 1.1 percent increase across the overall nation. However, slow first quarter growth is typical and recent years of employment growth indicate a stable and expanding market. The local economy's reliance on tourism is positive for the Subject's affordable units given the majority of employees in this industry are low-income. The growth of the port of Savannah also bodes well for continued growth in the local economy.

G. PROJECT-SPECIFIC AFFORDABILITY AND DEMAND ANALYSIS

The following demand analysis evaluates the potential amount of qualified households, which the Subject would have a fair chance at capturing. The structure of the analysis is based on the guidelines provided by DCA.

1. Income Restrictions

LIHTC rents are based upon a percentage of the Area Median Gross Income ("AMI"), adjusted for household size and utilities. The Georgia Department of Community Affairs ("DCA") will estimate the relevant income levels, with annual updates. The rents are calculated assuming that the maximum net rent a household will pay is 35 percent of its household income at the appropriate AMI level.

According to DCA, household size is assumed to be 1.5 persons per bedroom for LIHTC rent calculation purposes. For example, the maximum rent for a four-person household in a two-bedroom unit is based on an assumed household size of three persons (1.5 per bedroom). For income determination purposes, the maximum income is assumed to be 1.5 persons per bedroom rounded up to the nearest whole number. For example, maximum income for a one-bedroom unit is based on an assumed household size of two persons (1.5 persons per bedroom, rounded up). However, very few senior households have more than two persons. Therefore, we assume a maximum household size of two persons in our analysis.

To assess the likely number of tenants in the market area eligible to live in the Subject, we use Census information as provided by ESRI Information Systems, to estimate the number of potential tenants who would qualify to occupy the Subject as a LIHTC project.

The maximum income levels are based upon information obtained from the Rent and Income Limits Guidelines Table as accessed from the DCA website. For the Subject's unrestricted units, we assumed a maximum income limit of 100 percent of the AMI.

2. Affordability

As discussed above, the maximum income is set by DCA while the minimum is based upon the minimum income needed to support affordability. This is based upon a standard of 35 percent. Lower and moderate-income families typically spend greater than 30 percent of their income on housing. These expenditure amounts can range higher than 50 percent depending upon market area. However, the 30 to 40 percent range is generally considered a reasonable range of affordability. DCA guidelines utilize 35 percent for families and 40 percent for seniors. We will use these guidelines to set the minimum income levels for the demand analysis. We conducted a demand analysis for the Subject assuming both a subsidy and absent a subsidy. In the absent subsidy scenario, the minimum income limit was based on the maximum allowable rents for the Subject's subsidized units.

FAMILY INCOME LIMITS - AS PROPOSED

	Unit	Minimum	Maximum										
		Allowable											
	Гуре	Income											
		@20%	(ACC)	@30%	(ACC)	@5	0%	@50%	(ACC)	@6	0%	Ма	rket
	1BR	\$0	\$10,440	\$0	\$15,660	-	-	-	-	\$25,166	\$31,320	\$38,057	\$52,200
:	2BR	\$0	\$11,740	\$0	\$17,610	-	-	\$0	\$29,350	\$30,171	\$35,220	\$46,183	\$58,700
;	3BR	\$0	\$14,100	\$0	\$21,150	\$29,074	\$35,250	-	-	\$34,869	\$42,300	\$57,874	\$70,500



FAMILY INCOME LIMITS - ABSENT SUBSIDY

	Minimum	Maximum									
Unit Type	Allowable										
	Income										
	@20%		@3	0%	@5	@50%		@60%		Market	
1BR	\$8,366	\$10,440	\$12,583	\$15,660	-	-	\$25,166	\$31,320	\$38,057	\$52,200	
2BR	\$10,046	\$11,740	\$15,086	\$17,610	\$25,131	\$29,350	\$30,171	\$35,220	\$46,183	\$58,700	
3BR	\$11,623	\$14,100	\$17,417	\$21,150	\$29,074	\$35,250	\$34,869	\$42,300	\$57,874	\$70,500	

3. Demand

The demand for the Subject will be derived from three sources: new households, existing households and elderly homeowners likely to convert to rentership. These calculations are illustrated in the following tables.

Demand from New Households

The number of new households entering the market is the first level of demand calculated. We utilized 2021, the anticipated date of market entry, as the base year for the analysis. Therefore, 2018 household population estimates are inflated to 2021 by interpolation of the difference between 2018 estimates and 2023 projections. This change in households is considered the gross potential demand for the Subject property. This number is adjusted for income eligibility and renter tenure. This is calculated as an annual demand number. In other words, this calculates the anticipated new households in 2021. This number takes the overall growth from 2018 to 2021 and applies it to its respective income cohorts by percentage. This number does not reflect lower income households losing population, as this may be a result of simple dollar value inflation.

Demand from Existing Households

Demand for existing households is estimated by summing two sources of potential tenants. The first source is tenants who are rent overburdened. These are households who are paying over 35 percent for family households and 40 percent for senior households of their income in housing costs. This data is interpolated using ACS data based on appropriate income levels.

The second source is households living in substandard housing. We will utilize this data to determine the number of current residents that are income eligible, renter tenure, overburdened and/or living in substandard housing and likely to consider the Subject. In general, we will utilize this data to determine the number of current residents that are income eligible, renter tenure, overburdened and/or living in substandard housing and likely to consider the Subject.

Demand from Elderly Homeowners likely to Convert to Rentership

An additional source of demand is also seniors likely to move from their own homes into rental housing. This source is only appropriate when evaluating senior properties and is determined by interviews with property managers in the PMA. It should be noted that per DCA guidelines, we lower demand from seniors who convert to homeownership to be at or below 2.0 percent of total demand.

3d. Other

Per the 2019 GA DCA Qualified Allocation Plan (QAP) and Market Study Manual, GA DCA does not consider demand from outside the Primary Market Area (PMA), including the Secondary Market Area (SMA). Therefore, we do not account for leakage from outside the PMA boundaries in our demand analysis.

DCA does not consider household turnover to be a source of market demand. Therefore, we do not account for household turnover in our demand analysis.



We calculated all of our capture rates based on household size. DCA guidelines indicate that properties with over 20 percent of their proposed units in three and four-bedroom units need to be adjusted to considered larger household sizes. Our capture rates incorporate household size adjustments for all of the Subject's units.

Net Demand

The following pages will outline the overall demand components added together (3(a), 3(b)) and 3(c) less the supply of competitive developments awarded and/or constructed or placed in service from 2016 to the present.

Additions to Supply

Additions to supply will lower the number of potential qualified households. Pursuant to our understanding of DCA guidelines, we deduct the following units from the demand analysis.

- Comparable/competitive LIHTC and bond units (vacant or occupied) that were funded, are under construction, or are in properties that have not yet reached stabilized occupancy
- Comparable/competitive conventional or market rate units that are proposed, are under construction, or are in properties that have not yet reached stabilized occupancy. As the following discussion will demonstrate, competitive market rate units are those with rent levels that are comparable to the proposed rents at the Subject.

Per GA DCA guidelines, competitive units are defined as those units that are of similar size and configuration and provide alternative housing to a similar tenant population, at rent levels comparative to those proposed for the Subject development.

DI	VINIED	DEVE	OPMENT

Bronorty Namo	Rent	Tononov	Total	Competitive	Competitive	LIHTC	Construction
Property Name	Structure	Tenancy	Units	LIHTC Units	Market Units	Allocation Year	Status
Live Oak Landing	LIHTC/ Market	Senior	70	0	0	2017	Under const.
Woodlands Of Montgomery	LIHTC	Family	246	238	0	2017	Under const.
Romana - Riley Lofts	LIHTC/ Market	Senior	57	0	0	2016	Under const.
Telfair Arms Apartments	Public Housing	Family	53	0	0	2015	Complete
The View At Oglethorpe II	LIHTC/Market	Family	100	0	0	2015	Complete
601 Indian Street	Market	Family	161	0	145	n/a	Under const.
701 Montgomery	Market	Family	62	0	50	n/a	Under const.
Starland Village	Market	Family	90	0	81	n/a	Under const.
The Bowery II	Market	Family	51	0	51	n/a	Under const.
1512 Bull St	Market	Family	100	0	100	n/a	Proposed
Eastern Wharf	Market	Family	306	0	300	n/a	Under const.
Gateway	Market	Family	250	0	245	n/a	Proposed
The Baxly	Market	Family	275	0	200	n/a	Under const.
The Crossings at Savannah	Assisted Living	Senior	191	0	0	n/a	Under const.
Chelsea at Five Points II	Market	Family	30	0	30	n/a	Under const.
Totals			2,042	238	1,202		

Source: CoStar, Georgia DCA, April 2019

Live Oak Landing is a new construction development that was awarded tax credits in 2017. This property
will offer 70 one and two-bedroom units restricted to the 50 and 60 percent of AMI levels as well as
market rate for senior tenants ages 62 and older. This property is under construction and is located 0.3
miles from the Subject site. Given this property's age-restriction, it is not considered directly competitive
with the Subject and these units are not deducted from our demand analysis.



- Woodlands of Montgomery was awarded tax exempt bond financing in 2017 for the new construction of 246 units in southern Savannah, approximately 5.6 miles from the Subject site. This property will offer one, two, three and four-bedroom units restricted to the 60 percent of AMI level. The property is currently under construction and expected to be completed in late 2019. This property is expected to be directly competitive with the Subject. However, only the 238 one, two and three-bedroom units at this property are deducted from our demand analysis.
- Romana-Riley Lofts is an under construction 57-unit, mixed-income property that was awarded tax credits in 2016. The project will convert a building that was formerly Romana-Riley Elementary School into a multifamily property that will target seniors above the age of 55. Nine of the units will be unrestricted. The remaining 48 units will be restricted to households earning up to 50 and 60 percent AMI. As this property targets senior tenants, it is not considered competitive with the Subject and these units will not be deducted from our demand analysis.
- Telfair Arms is a 53-unit public housing property that was awarded tax credits in 2015 for renovations.
 The property targets a senior tenancy and offers studio, one, and two-bedroom units. Due to the
 property's subsidized rents and senior tenancy, it is not considered competitive with the Subject and will
 not be deducted from our demand analysis.
- The View at Oglethorpe I and II are a 172-unit affordable development. Phase I was awarded tax credits in 2014 completed in 2016 and consists of 72 one, two, and three-bedroom units, of which 57 units are restricted to households earning up to 60 percent AMI and 15 units are unrestricted. Of the 57 restricted units, 31 units operate with a subsidy. Phase II was awarded tax credits in 2015 and opened in the spring of 2018. There are one, two, three, and four-bedroom units restricted to households earning up to 60 percent AMI. Additionally, Phase II provides 20 unrestricted units. Of the 80 restricted units, 36 units operate with a subsidy. The View at Oglethorpe is owned by the Savannah Housing Authority and management reported that rents are purposefully held below the maximum allowable level in order to be as affordable as possible. These developments are considered directly competitive with the Subject; however, as these properties are completed and reached a stabilized occupancy rate, none of these units are deducted from our demand analysis.

A number of market rate properties were also identified that will be competitive with the Subject's market rate units. A total of 238 LIHTC and 1,202 market rate units are deducted from our demand analysis.

The following table illustrates the total number of units removed based on existing properties as well as new properties to the market area that have been allocated or are not yet stabilized. Note that this table may illustrate non-competitive units and competitive properties that are not deducted from our demand analysis.

ADDITIONS TO SUPPLY

Unit Type	20% AMI	30% AMI	50% AMI	60% AMI	Unrestricted	Overall
OBR						
1BR				50	541	591
2BR				96	568	664
3BR				92	93	185
4BR						
5BR						
Total	0	0	0	238	1,202	1,440

Rehab Developments and PBRA

For any properties that are rehab developments, the capture rates will be based on those units that are vacant, or whose tenants will be rent burdened or over income as listed on the Tenant Relocation Spreadsheet.



Units that are subsidized with PBRA or whose rents are more than 20 percent lower than the rent for other units of the same bedroom size in the same AMI band and comprise less than 10 percent of total units in the same AMI band will not be used in determining project demand. In addition, any units, if priced 30 percent lower than the average market rent for the bedroom type in any income segment, will be assumed to be leasable in the market and deducted from the total number of units in the project for determining capture rates.

Capture Rates

The above calculations and derived capture rates are illustrated in the following tables. Note that the demographic data used in the following tables, including tenure patterns, household size and income distribution through the projected market entry date of 2021 are illustrated in the previous section of this report.

RENTER HOUSEHOLD INCOME DISTRIBUTION - PMA

Income Cohort	2018			Entry December 021	2	2023	
	Number	Percentage	Number	Percentage	Number	Percentage	
\$0-9,999	5,430	20.4%	5,280	19.7%	5,211	19.4%	
\$10,000-19,999	5,015	18.9%	4,907	18.3%	4,857	18.1%	
\$20,000-29,999	3,826	14.4%	3,767	14.1%	3,740	13.9%	
\$30,000-39,999	3,049	11.5%	2,918	10.9%	2,857	10.6%	
\$40,000-49,999	2,662	10.0%	2,745	10.3%	2,783	10.4%	
\$50,000-59,999	1,632	6.1%	1,660	6.2%	1,673	6.2%	
\$60,000-74,999	1,703	6.4%	1,794	6.7%	1,836	6.8%	
\$75,000-99,999	1,234	4.6%	1,350	5.0%	1,404	5.2%	
\$100,000-124,999	699	2.6%	758	2.8%	786	2.9%	
\$125,000-149,999	573	2.2%	659	2.5%	699	2.6%	
\$150,000-199,999	404	1.5%	477	1.8%	511	1.9%	
\$200,000+	327	1.2%	435	1.6%	485	1.8%	
Total	26,554	100.0%	26,751	100.0%	26,842	100.0%	

Source: HISTA Data / Ribbon Demographics 2018, Novogradac & Company LLP, April 2019

20% AMI (ACC)

NEW RENTER HOUSEHOLD DEMAND BY INCOME COHORT - @20% (ACC)

Minimum Income Limi	t	\$0	Maximum Income L	imit	\$14,100
Income Category	Households PM	eholds - Total Change in A 2018 to Prj Mrkt Entry ember 2021	Income Brackets	Percent within Cohort	Renter Households within Bracket
\$0-9,999	-150	-76.0%	\$9,999	100.0%	-150
\$10,000-19,999	-108	-54.9%	\$4,101	41.0%	-44
\$20,000-29,999	-59	-29.9%	\$0	0.0%	0
\$30,000-39,999	-131	-66.7%	\$0	0.0%	0
\$40,000-49,999	83	42.0%	\$0	0.0%	0
\$50,000-59,999	28	14.2%	\$0	0.0%	0
\$60,000-74,999	91	46.2%	\$0	0.0%	0
\$75,000-99,999	116	59.0%	\$0	0.0%	0
\$100,000-124,999	59	30.2%	\$0	0.0%	0
\$125,000-149,999	86	43.7%	\$0	0.0%	0
\$150,000-199,999	73	37.2%	\$0	0.0%	0
\$200,000+	108	54.9%	\$0	0.0%	0
Total	197	100.0%		-98.5%	-194

POTENTIAL EXISTING HOUSEHOLD DEMAND BY INCOME COHORT - @20% (ACC)

Minimum Income Limi	t	\$0	Maximum Income L	imit	\$14,100
Income Category	Total Renter Ho	useholds PMA 2018	Income Brackets	Percent within Cohort	Households within Bracket
\$0-9,999	5,430	20.4%	\$9,999	100.0%	5,430
\$10,000-19,999	5,015	18.9%	\$4,101	41.0%	2,057
\$20,000-29,999	3,826	14.4%	\$0	0.0%	0
\$30,000-39,999	3,049	11.5%	\$0	0.0%	0
\$40,000-49,999	2,662	10.0%	\$0	0.0%	0
\$50,000-59,999	1,632	6.1%	\$0	0.0%	0
\$60,000-74,999	1,703	6.4%	\$0	0.0%	0
\$75,000-99,999	1,234	4.6%	\$0	0.0%	0
\$100,000-124,999	699	2.6%	\$0	0.0%	0
\$125,000-149,999	573	2.2%	\$0	0.0%	0
\$150,000-199,999	404	1.5%	\$0	0.0%	0
\$200,000+	327	1.2%	\$0	0.0%	0
Total	26,554	100.0%		28.2%	7,487

ASSUMPTIONS - @20% (ACC)

Tenancy		Family	% of Income towards Housing		35%	
Rural/Urban	ıral/Urban		Maximum # of Occ	Maximum # of Occupants		
Persons in Household	0BR	1BR	2BR	3BR	4BR+	
1	0%	90%	10%	0%	0%	
2	0%	20%	80%	0%	0%	
3	0%	0%	60%	40%	0%	
4	0%	0%	30%	40%	30%	
5+	0%	0%	0%	50%	50%	



Income Target Population		@20% (ACC)
New Renter Households PMA		197
Percent Income Qualified		-98.5%
New Renter Income Qualified Households		-194
Demand from Existing Households 2018		
Demand from Rent Overburdened Households		
ncome Target Population		@20% (ACC)
Total Existing Demand		26,554
ncome Qualified		28.2%
ncome Qualified Renter Households		7,487
Percent Rent Overburdened Prj Mrkt Entry December 2021		47.6%
Rent Overburdened Households		3,567
Demand from Living in Substandard Housing		
ncome Qualified Renter Households		7,487
Percent Living in Substandard Housing		1.6%
Households Living in Substandard Housing		123
Senior Households Converting from Homeownership		0000/ /400
ncome Target Population		@20% (ACC)
Fotal Senior Homeowners		0
Rural Versus Urban 2.0% Senior Demand Converting from Homeownership		0
Fotal Demand		2.000
Total Demand from Existing Households		3,690
Total New Demand Total Demand (New Plus Existing Households)		-194 3,496
Demand from Seniors Who Convert from Homeownership		0
Percent of Total Demand From Homeownership Conversion		0.0%
s this Demand Over 2 percent of Total Demand?		No
By Bedroom Demand		
One Person	40.0%	1,398
wo Persons	26.4%	924
Three Persons	15.1%	527
Four Persons	9.2%	322
Five Persons	9.3%	325
Total Cotal	100.0%	3,496



To place Person Demand into Bedroom Type Units		
Of one-person households in studio units	0%	0
Of two-person households in studio units	0%	0
Of three-person households in studio units	0%	0
Of four-person households in studio units	0%	0
Of five-person households in studio units	0%	0
Of one-person households in 1BR units	90%	1258
Of two-person households in 1BR units	20%	185
Of three-person households in 1BR units	0%	0
Of four-person households in 1BR units	0%	0
Of five-person households in 1BR units	0%	0
Of one-person households in 2BR units	10%	140
Of two-person households in 2BR units	80%	739
Of three-person households in 2BR units	60%	316
Of four-person households in 2BR units	30%	97
Of five-person households in 2BR units	0%	0
Of one-person households in 3BR units	0%	0
Of two-person households in 3BR units	0%	0
Of three-person households in 3BR units	40%	211
Of four-person households in 3BR units	40%	129
Of five-person households in 3BR units	50%	163
Of one-person households in 4BR units	0%	0
Of two-person households in 4BR units	0%	0
Of three-person households in 4BR units	0%	0
Of four-person households in 4BR units	30%	97
Of five-person households in 4BR units	50%	163
Of one-person households in 5BR units	0%	0
Of two-person households in 5BR units	0%	0
Of three-person households in 5BR units	0%	0
Of four-person households in 5BR units	0%	0
Of five-person households in 5BR units	0%	0
Total Demand		3,496

	Total Demand (Subject Unit 1	Types)	Additions to Supply		Net Demand
0 BR	-	-	-	=	-
1 BR	1,443	-	0	=	1,443
2 BR	1,292	-	0	=	1,292
3 BR	502	-	0	=	502
4 BR	-	-	-	=	-
5 BR	-	-	-	=	-
Total	3,237		0		3,237
	Developer's Unit Mix		Net Demand		Capture Rate
0 BR	-	/	-	=	-
0 BR 1 BR	2	/	- 1,443	=	- 0.1%
	- 2 1	/ /	- 1,443 1,292		0.1% 0.1%
1 BR	- 2 1 1	/ / /		=	
1 BR 2 BR	2 1 1	/ / / /	1,292	= =	0.1%
1 BR 2 BR 3 BR	2 1 1 -	/ / / /	1,292	= = =	0.1%



30% AMI (ACC)

NEW RENTER HOUSEHOLD DEMAND BY INCOME COHORT - @30% (ACC)

Minimum Income Limi	t	\$0	Maximum Income L	imit	\$21,150
Income Category	Households PM	eholds - Total Change in A 2018 to Prj Mrkt Entry ember 2021	Income Brackets	Percent within Cohort	Renter Households within Bracket
\$0-9,999	-150	-76.0%	\$9,999	100.0%	-150
\$10,000-19,999	-108	-54.9%	\$9,999	100.0%	-108
\$20,000-29,999	-59	-29.9%	\$1,151	11.5%	-7
\$30,000-39,999	-131	-66.7%	\$0	0.0%	0
\$40,000-49,999	83	42.0%	\$0	0.0%	0
\$50,000-59,999	28	14.2%	\$0	0.0%	0
\$60,000-74,999	91	46.2%	\$0	0.0%	0
\$75,000-99,999	116	59.0%	\$0	0.0%	0
\$100,000-124,999	59	30.2%	\$0	0.0%	0
\$125,000-149,999	86	43.7%	\$0	0.0%	0
\$150,000-199,999	73	37.2%	\$0	0.0%	0
\$200,000+	108	54.9%	\$0	0.0%	0
Total	197	100.0%		-134.3%	-264

POTENTIAL EXISTING HOUSEHOLD DEMAND BY INCOME COHORT - @30% (ACC)

Minimum Income Limi	t	\$0	Maximum Income L	imit	\$21,150
Income Catadam	Total Pontor Ho	useholds PMA 2018	Income Brackets	Percent within	Households
Income Category	Total Reliter no	uscilolus FiviA 2010	income brackets	Cohort	within Bracket
\$0-9,999	5,430	20.4%	\$9,999	100.0%	5,430
\$10,000-19,999	5,015	18.9%	\$9,999	100.0%	5,015
\$20,000-29,999	3,826	14.4%	\$1,151	11.5%	440
\$30,000-39,999	3,049	11.5%	\$0	0.0%	0
\$40,000-49,999	2,662	10.0%	\$0	0.0%	0
\$50,000-59,999	1,632	6.1%	\$0	0.0%	0
\$60,000-74,999	1,703	6.4%	\$0	0.0%	0
\$75,000-99,999	1,234	4.6%	\$0	0.0%	0
\$100,000-124,999	699	2.6%	\$0	0.0%	0
\$125,000-149,999	573	2.2%	\$0	0.0%	0
\$150,000-199,999	404	1.5%	\$0	0.0%	0
\$200,000+	327	1.2%	\$0	0.0%	0
Total	26,554	100.0%		41.0%	10,885

ASSUMPTIONS - @30% (ACC)

Tenancy		Family	% of Income towards Housing		35%	
Rural/Urban		Urban	Maximum # of Occupants		5	
Persons in Household	0BR	1BR	2BR	3BR	4BR+	
1	0%	90%	10%	0%	0%	
2	0%	20%	80%	0%	0%	
3	0%	0%	60%	40%	0%	
4	0%	0%	30%	40%	30%	
5+	0%	0%	0%	50%	50%	



Income Target Population		@30% (ACC)
New Renter Households PMA		197
Percent Income Qualified		-134.3%
New Renter Income Qualified Households		-264
Demand from Existing Households 2018		
Demand from Rent Overburdened Households		
ncome Target Population		@30% (ACC)
Total Existing Demand		26,554
ncome Qualified		41.0%
ncome Qualified Renter Households		10,885
Percent Rent Overburdened Prj Mrkt Entry December 2021		47.6%
Rent Overburdened Households		5,186
Demand from Living in Substandard Housing		
ncome Qualified Renter Households		10,885
Percent Living in Substandard Housing		1.6%
Households Living in Substandard Housing		179
Senior Households Converting from Homeownership		0000/ /400
ncome Target Population		@30% (ACC)
Fotal Senior Homeowners		0
Rural Versus Urban 2.0% Senior Demand Converting from Homeownership		0
Total Demand		
Total Demand from Existing Households		5,365
Fotal New Demand		-264
Total Demand (New Plus Existing Households)		5,100
Demand from Seniors Who Convert from Homeownership		0
Percent of Total Demand From Homeownership Conversion		0.0%
s this Demand Over 2 percent of Total Demand?		No
By Bedroom Demand		
One Person	40.0%	2,039
wo Persons	26.4%	1,348
Three Persons	15.1%	769
Four Persons	9.2%	470
ive Persons	9.3%	475
Total Control of the	100.0%	5,100



Of one-person households in studio units Of two-person households in studio units Of three-person households in studio units	0% 0%	0
·	0%	
Of three-person households in studio units	0 / 0	0
The state of the s	0%	0
Of four-person households in studio units	0%	0
Of five-person households in studio units	0%	0
Of one-person households in 1BR units	90%	1835
Of two-person households in 1BR units	20%	270
Of three-person households in 1BR units	0%	0
Of four-person households in 1BR units	0%	0
Of five-person households in 1BR units	0%	0
Of one-person households in 2BR units	10%	204
Of two-person households in 2BR units	80%	1078
Of three-person households in 2BR units	60%	461
Of four-person households in 2BR units	30%	141
Of five-person households in 2BR units	0%	0
Of one-person households in 3BR units	0%	0
Of two-person households in 3BR units	0%	0
Of three-person households in 3BR units	40%	307
Of four-person households in 3BR units	40%	188
Of five-person households in 3BR units	50%	237
Of one-person households in 4BR units	0%	0
Of two-person households in 4BR units	0%	0
Of three-person households in 4BR units	0%	0
Of four-person households in 4BR units	30%	141
Of five-person households in 4BR units	50%	237
Of one-person households in 5BR units	0%	0
Of two-person households in 5BR units	0%	0
Of three-person households in 5BR units	0%	0
Of four-person households in 5BR units	0%	0
Of five-person households in 5BR units	0%	0
Total Demand		5,100

	Total Demand (Subject Unit	Гуреs)	Additions to Supply		Net Demand
0 BR	-	-	-	=	-
1 BR	2,105	-	0	=	2,105
2 BR	1,884	-	0	=	1,884
3 BR	733	-	0	=	733
4 BR	-	-	-	=	-
5 BR	-	-	-	=	-
Total	4,722		0		4,722
	Developer's Unit Mix		Net Demand		Capture Rate
0 BR	-	/	-	=	-
1 BR	6	/	2,105	=	0.3%
2 BR	4	/	1,884	=	0.2%
3 BR	1	/	733	=	0.1%
4 BR	-	/	-	=	-
5 BR	-	/	-	=	-
Total	11	·	4,722		0.2%



50% AMI

NEW RENTER HOUSEHOLD DEMAND BY INCOME COHORT - @50%

Minimum Income Limi	t	\$29,074 Maximum Income Limit				
Income Category	Households PMA	eholds - Total Change in 2018 to Prj Mrkt Entry mber 2021	Income Brackets	Percent within Cohort	Renter Households within Bracket	
\$0-9,999	-150	-76.0%	\$0	0.0%	0	
\$10,000-19,999	-108	-54.9%	\$0	0.0%	0	
\$20,000-29,999	-59	-29.9%	\$924	9.2%	-5	
\$30,000-39,999	-131	-66.7%	\$5,251	52.5%	-69	
\$40,000-49,999	83	42.0%	\$0	0.0%	0	
\$50,000-59,999	28	14.2%	\$0	0.0%	0	
\$60,000-74,999	91	46.2%	\$0	0.0%	0	
\$75,000-99,999	116	59.0%	\$0	0.0%	0	
\$100,000-124,999	59	30.2%	\$0	0.0%	0	
\$125,000-149,999	86	43.7%	\$0	0.0%	0	
\$150,000-199,999	73	37.2%	\$0	0.0%	0	
\$200,000+	108	54.9%	\$0	0.0%	0	
Total	197	100.0%		-37.8%	-74	

POTENTIAL EXISTING HOUSEHOLD DEMAND BY INCOME COHORT - @50%

Minimum Income Limi	t	\$29,074 Maximum Income Limit				
Income Category	Total Renter Ho	useholds PMA 2018	Income Brackets	Percent within Cohort	Households within Bracket	
\$0-9,999	5,430	20.4%	\$0	0.0%	0	
\$10,000-19,999	5,015	18.9%	\$0	0.0%	0	
\$20,000-29,999	3,826	14.4%	\$924	9.2%	354	
\$30,000-39,999	3,049	11.5%	\$5,251	52.5%	1,601	
\$40,000-49,999	2,662	10.0%	\$0	0.0%	0	
\$50,000-59,999	1,632	6.1%	\$0	0.0%	0	
\$60,000-74,999	1,703	6.4%	\$0	0.0%	0	
\$75,000-99,999	1,234	4.6%	\$0	0.0%	0	
\$100,000-124,999	699	2.6%	\$0	0.0%	0	
\$125,000-149,999	573	2.2%	\$0	0.0%	0	
\$150,000-199,999	404	1.5%	\$0	0.0%	0	
\$200,000+	327	1.2%	\$0	0.0%	0	
Total	26,554	100.0%		7.4%	1,955	

ASSUMPTIONS - @50%

Tenancy		Family	Family % of Income towards Housing		35%
Rural/Urban		Urban	Maximum # of Occupants		5
Persons in Household	0BR	1BR	2BR	3BR	4BR+
1	0%	90%	10%	0%	0%
2	0%	20%	80%	0%	0%
3	0%	0%	60%	40%	0%
4	0%	0%	30%	40%	30%
5+	0%	0%	0%	50%	50%



Demand from New Renter Households 2018 to December 2021		
Income Target Population		@50%
New Renter Households PMA		197
Percent Income Qualified		-37.8%
New Renter Income Qualified Households		-74
Demand from Existing Households 2018		
Demand from Rent Overburdened Households		
Income Target Population		@50%
Total Existing Demand		26,554
Income Qualified		7.4%
Income Qualified Renter Households		1,955
Percent Rent Overburdened Prj Mrkt Entry December 2021		47.6%
Rent Overburdened Households		931
Demand from Living in Substandard Housing		
Income Qualified Renter Households		1,955
Percent Living in Substandard Housing		1.6%
Households Living in Substandard Housing		32
Senior Households Converting from Homeownership		
Income Target Population		@50%
Total Senior Homeowners		0
Rural Versus Urban 2.0%		
Senior Demand Converting from Homeownership		0
Total Demand		
Total Demand from Existing Households		963
Total New Demand		-74
Total Demand (New Plus Existing Households)		889
Demand from Seniors Who Convert from Homeownership		0
Percent of Total Demand From Homeownership Conversion		0.0%
Is this Demand Over 2 percent of Total Demand?		No
By Bedroom Demand		
One Person	40.0%	355
Two Persons	26.4%	235
Three Persons	15.1%	134
Four Persons	9.2%	82
Five Persons	9.3%	83
Total	100.0%	889



Of one-person hou	useholds in studio units			0%	0
Of two-person hou	useholds in studio units			0%	0
Of three-person ho	ouseholds in studio units			0%	0
Of four-person hou	useholds in studio units			0%	0
Of five-person hou	useholds in studio units			0%	0
Of one-person hou	useholds in 1BR units			90%	320
Of two-person hou	useholds in 1BR units			20%	47
Of three-person ho	ouseholds in 1BR units			0%	0
Of four-person hou	useholds in 1BR units			0%	0
Of five-person hou	useholds in 1BR units			0%	0
Of one-person hou	useholds in 2BR units			10%	36
Of two-person hou	useholds in 2BR units			80%	188
Of three-person ho	ouseholds in 2BR units			60%	80
Of four-person hou	useholds in 2BR units			30%	25
Of five-person hou	useholds in 2BR units			0%	0
Of one-person hou	useholds in 3BR units			0%	0
Of two-person hou	useholds in 3BR units			0%	0
Of three-person ho	ouseholds in 3BR units			40%	54
Of four-person hou	useholds in 3BR units			40%	33
Of five-person hou	useholds in 3BR units			50%	41
Of one-person hou	useholds in 4BR units			0%	0
Of two-person hou	useholds in 4BR units			0%	0
Of three-person ho	ouseholds in 4BR units			0%	0
Of four-person hou	useholds in 4BR units			30%	25
Of five-person hou	useholds in 4BR units			50%	41
Of one-person hou	useholds in 5BR units			0%	0
Of two-person hou	useholds in 5BR units			0%	0
Of three-person ho	ouseholds in 5BR units			0%	0
Of four-person hou	useholds in 5BR units			0%	0
Of five-person hou	useholds in 5BR units			0%	0
Total Demand					889
To	otal Demand (Subject Unit Type	es)	Additions to Supply		Net Demand
0 BR	-	-	-	=	-
1 BR	-	-	-	=	-
2 BR	-	-	-	=	-
3 BR	128	-	0	=	128
4 BR	-	-	-	=	-
5 BR	-	-	-	=	-
Total	128		0		128
	Developer's Unit Mix		Net Demand		Capture Rate
0 BR	-	/	-	=	-

128

128



5

5

1 BR 2 BR

3 BR

4 BR

5 BR

Total

To place Person Demand into Bedroom Type Units

3.9%

3.9%

=

=

50% AMI (ACC)

NEW RENTER HOUSEHOLD DEMAND BY INCOME COHORT - @50% (ACC)

Minimum Income Limi	t	\$0 Maximum Income Limit \$29,3				
Income Category	Households PMA	eholds - Total Change in A 2018 to Prj Mrkt Entry ember 2021	Income Brackets	Percent within Cohort	Renter Households within Bracket	
\$0-9,999	-150	-76.0%	\$9,999	100.0%	-150	
\$10,000-19,999	-108	-54.9%	\$9,999	100.0%	-108	
\$20,000-29,999	-59	-29.9%	\$9,351	93.5%	-55	
\$30,000-39,999	-131	-66.7%	\$0	0.0%	0	
\$40,000-49,999	83	42.0%	\$0	0.0%	0	
\$50,000-59,999	28	14.2%	\$0	0.0%	0	
\$60,000-74,999	91	46.2%	\$0	0.0%	0	
\$75,000-99,999	116	59.0%	\$0	0.0%	0	
\$100,000-124,999	59	30.2%	\$0	0.0%	0	
\$125,000-149,999	86	43.7%	\$0	0.0%	0	
\$150,000-199,999	73	37.2%	\$0	0.0%	0	
\$200,000+	108	54.9%	\$0	0.0%	0	
Total	197	100.0%		-158.8%	-313	

POTENTIAL EXISTING HOUSEHOLD DEMAND BY INCOME COHORT - @50% (ACC)

Minimum Income Limi	Minimum Income Limit			imit	\$29,350
Income Catadam	Total Renter Households PMA 2018		Income Brackets	Percent within	Households
Income Category	Total Reliter no	uscilolus FiviA 2010	income brackets	Cohort	within Bracket
\$0-9,999	5,430	20.4%	\$9,999	100.0%	5,430
\$10,000-19,999	5,015	18.9%	\$9,999	100.0%	5,015
\$20,000-29,999	3,826	14.4%	\$9,351	93.5%	3,578
\$30,000-39,999	3,049	11.5%	\$0	0.0%	0
\$40,000-49,999	2,662	10.0%	\$0	0.0%	0
\$50,000-59,999	1,632	6.1%	\$0	0.0%	0
\$60,000-74,999	1,703	6.4%	\$0	0.0%	0
\$75,000-99,999	1,234	4.6%	\$0	0.0%	0
\$100,000-124,999	699	2.6%	\$0	0.0%	0
\$125,000-149,999	573	2.2%	\$0	0.0%	0
\$150,000-199,999	404	1.5%	\$0	0.0%	0
\$200,000+	327	1.2%	\$0	0.0%	0
Total	26,554	100.0%		52.8%	14,023

ASSUMPTIONS - @50% (ACC)

Tenancy		Family	% of Income toward	ds Housing	35%		
Rural/Urban	al/Urban Urban		Maximum # of Occupants		Urban Maximum # of Occupants		5
Persons in Household	0BR	1BR	2BR	3BR	4BR+		
1	0%	90%	10%	0%	0%		
2	0%	20%	80%	0%	0%		
3	0%	0%	60%	40%	0%		
4	0%	0%	30%	40%	30%		
5+	0%	0%	0%	50%	50%		



Demand from New Renter Households 2018 to December 2021 Income Target Population		@50% (ACC)
New Renter Households PMA		197
Percent Income Qualified		-158.8%
New Renter Income Qualified Households		-313
Demand from Existing Households 2018		
Demand from Rent Overburdened Households		
Income Target Population		@50% (ACC)
Total Existing Demand		26,554
ncome Qualified		52.8%
ncome Qualified Renter Households		14,023
Percent Rent Overburdened Prj Mrkt Entry December 2021		47.6%
Rent Overburdened Households		6,680
Demand from Living in Substandard Housing		
Income Qualified Renter Households		14,023
Percent Living in Substandard Housing		1.6%
Households Living in Substandard Housing		231
Senior Households Converting from Homeownership		
ncome Target Population		@50% (ACC)
Total Senior Homeowners		0
Rural Versus Urban 2.0%		
Senior Demand Converting from Homeownership		0
Total Demand		
Total Demand from Existing Households		6,911
Total New Demand		-313
Total Demand (New Plus Existing Households)		6,599
Demand from Seniors Who Convert from Homeownership		0
Percent of Total Demand From Homeownership Conversion		0.0%
s this Demand Over 2 percent of Total Demand?		No
By Bedroom Demand		
One Person	40.0%	2,638
Two Persons	26.4%	1,744
Three Persons	15.1%	994
Four Persons	9.2%	608
Five Persons	9.3%	614
Total	100.0%	6,599



To place Person Demand into Bedroom Type Units		
Of one-person households in studio units	0%	0
Of two-person households in studio units	0%	0
Of three-person households in studio units	0%	0
Of four-person households in studio units	0%	0
Of five-person households in studio units	0%	0
Of one-person households in 1BR units	90%	2374
Of two-person households in 1BR units	20%	349
Of three-person households in 1BR units	0%	0
Of four-person households in 1BR units	0%	0
Of five-person households in 1BR units	0%	0
Of one-person households in 2BR units	10%	264
Of two-person households in 2BR units	80%	1395
Of three-person households in 2BR units	60%	597
Of four-person households in 2BR units	30%	182
Of five-person households in 2BR units	0%	0
Of one-person households in 3BR units	0%	0
Of two-person households in 3BR units	0%	0
Of three-person households in 3BR units	40%	398
Of four-person households in 3BR units	40%	243
Of five-person households in 3BR units	50%	307
Of one-person households in 4BR units	0%	0
Of two-person households in 4BR units	0%	0
Of three-person households in 4BR units	0%	0
Of four-person households in 4BR units	30%	182
Of five-person households in 4BR units	50%	307
Of one-person households in 5BR units	0%	0
Of two-person households in 5BR units	0%	0
Of three-person households in 5BR units	0%	0
Of four-person households in 5BR units	0%	0
Of five-person households in 5BR units	0%	0
Total Demand		6,599

Tota	I Demand (Subject Unit	Subject Unit Types) Additions to Supply			Net Demand
0 BR	-	-	-	=	-
1 BR	-	-	-	=	-
2 BR	2,438	-	0	=	2,438
3 BR	-	-	-	=	-
4 BR	-	-	-	=	-
5 BR	-	-	-	=	-
Total	2,438		0		2,438
	Developer's Unit Mix		Net Demand		Capture Rate
0 BR	-	/	-	=	-
1 BR	-	/	-	=	-
2 BR	1	/	2,438	=	0.0%
3 BR	-	/	-	=	-
4 BR	-	/	-	=	-
5 BR	-	/	-	=	-
Total	1		2,438		0.0%



60% AMI

NEW RENTER HOUSEHOLD DEMAND BY INCOME COHORT - @60%

Minimum Income Limi	t	\$25,166 Maximum Income Limit			
Income Category	Households PMA	eholds - Total Change in 2018 to Prj Mrkt Entry mber 2021	Income Brackets	Percent within Cohort	Renter Households within Bracket
\$0-9,999	-150	-76.0%	\$0	0.0%	0
\$10,000-19,999	-108	-54.9%	\$0	0.0%	0
\$20,000-29,999	-59	-29.9%	\$4,833	48.3%	-28
\$30,000-39,999 \$40,000-49,999	-131 83	-66.7% 42.0%	\$9,999 \$2,301	100.0% 23.0%	-131 19
\$50,000-59,999	28	42.0% 14.2%	\$2,301	0.0%	0
\$60,000-74,999	91	46.2%	\$0	0.0%	0
\$75,000-99,999	116	59.0%	\$0	0.0%	0
\$100,000-124,999	59	30.2%	\$0	0.0%	0
\$125,000-149,999	86	43.7%	\$0	0.0%	0
\$150,000-199,999	73	37.2%	\$0	0.0%	0
\$200,000+	108	54.9%	\$0	0.0%	0
Total	197	100.0%		-71.4%	-141

POTENTIAL EXISTING HOUSEHOLD DEMAND BY INCOME COHORT - @60%

Minimum Income Limit	t	\$25,166 Maximum Income Limit				
Income Category	Total Renter Ho	useholds PMA 2018	Income Brackets	Percent within Cohort	Households within Bracket	
\$0-9,999	5,430	20.4%	\$0	0.0%	0	
\$10,000-19,999	5,015	18.9%	\$0	0.0%	0	
\$20,000-29,999	3,826	14.4%	\$4,833	48.3%	1,849	
\$30,000-39,999	3,049	11.5%	\$9,999	100.0%	3,049	
\$40,000-49,999	2,662	10.0%	\$2,301	23.0%	613	
\$50,000-59,999	1,632	6.1%	\$0	0.0%	0	
\$60,000-74,999	1,703	6.4%	\$0	0.0%	0	
\$75,000-99,999	1,234	4.6%	\$0	0.0%	0	
\$100,000-124,999	699	2.6%	\$0	0.0%	0	
\$125,000-149,999	573	2.2%	\$0	0.0%	0	
\$150,000-199,999	404	1.5%	\$0	0.0%	0	
\$200,000+	327	1.2%	\$0	0.0%	0	
Total	26,554	100.0%		20.8%	5,511	

ASSUMPTIONS - @60%

Tenancy		Family	% of Income towards Housing		35%
Rural/Urban		Urban	Maximum # of Occupants		5
Persons in Household	0BR	1BR	2BR	3BR	4BR+
1	0%	90%	10%	0%	0%
2	0%	20%	80%	0%	0%
3	0%	0%	60%	40%	0%
4	0%	0%	30%	40%	30%
5+	0%	0%	0%	50%	50%



Demand from New Renter Households 2018 to December 2021				
Income Target Population		@60%		
New Renter Households PMA				
Percent Income Qualified				
New Renter Income Qualified Households		-141		
Demand from Existing Households 2018				
Demand from Rent Overburdened Households				
Income Target Population		@60%		
Total Existing Demand		26,554		
Income Qualified		20.8%		
Income Qualified Renter Households		5,511		
Percent Rent Overburdened Prj Mrkt Entry December 2021				
Rent Overburdened Households		2,625		
Demand from Living in Substandard Housing				
Income Qualified Renter Households		5,511		
Percent Living in Substandard Housing		1.6%		
Households Living in Substandard Housing		91		
Senior Households Converting from Homeownership				
Income Target Population		@60%		
Total Senior Homeowners		0		
Rural Versus Urban 2.0%				
Senior Demand Converting from Homeownership		0		
Total Demand				
Total Demand from Existing Households		2,716		
Total New Demand		-141		
Total Demand (New Plus Existing Households)		2,575		
Demand from Seniors Who Convert from Homeownership		0		
Percent of Total Demand From Homeownership Conversion		0.0%		
Is this Demand Over 2 percent of Total Demand?		No		
By Bedroom Demand				
One Person	40.0%	1,030		
Two Persons	26.4%	681		
Three Persons	15.1%	388		
Four Persons	9.2%	237		
Five Persons	9.3%	240		
Total	100.0%	2,575		



To place Person Demand into Bedroom Type Units		
Of one-person households in studio units	0%	0
Of two-person households in studio units	0%	0
Of three-person households in studio units	0%	0
Of four-person households in studio units	0%	0
Of five-person households in studio units	0%	0
Of one-person households in 1BR units	90%	927
Of two-person households in 1BR units	20%	136
Of three-person households in 1BR units	0%	0
Of four-person households in 1BR units	0%	0
Of five-person households in 1BR units	0%	0
Of one-person households in 2BR units	10%	103
Of two-person households in 2BR units	80%	545
Of three-person households in 2BR units	60%	233
Of four-person households in 2BR units	30%	71
Of five-person households in 2BR units	0%	0
Of one-person households in 3BR units	0%	0
Of two-person households in 3BR units	0%	0
Of three-person households in 3BR units	40%	155
Of four-person households in 3BR units	40%	95
Of five-person households in 3BR units	50%	120
Of one-person households in 4BR units	0%	0
Of two-person households in 4BR units	0%	0
Of three-person households in 4BR units	0%	0
Of four-person households in 4BR units	30%	71
Of five-person households in 4BR units	50%	120
Of one-person households in 5BR units	0%	0
Of two-person households in 5BR units	0%	0
Of three-person households in 5BR units	0%	0
Of four-person households in 5BR units	0%	0
Of five-person households in 5BR units	0%	0
		2,575

	Total Demand (Subject Unit 1	Гуреs)	Additions to Supply		Net Demand
0 BR	-	-		=	-
1 BR	1,063	-	50	=	1,013
2 BR	952	-	96	=	856
3 BR	370	-	92	=	278
4 BR	-	-	-	=	-
5 BR	-	-	-	=	-
Total	2,384		238		2,146
	Developer's Unit Mix		Net Demand		Capture Rate
0 BR	-	/	-	=	-
1 BR	1	/	1,013	=	0.1%
2 BR	9	/	856	=	1.1%
3 BR	16	/	278	=	5.8%
4 BR	-	/	-	=	-
5 BR	-	/	-	=	-
Total	26		2,146		1.2%



Unrestricted Market Rate

NEW RENTER HOUSEHOLD DEMAND BY INCOME COHORT - Market

Minimum Income Limi	t	\$38,057 Maximum Income Limit				
Income Category		eholds - Total Change in A 2018 to Prj Mrkt Entry	Income Brackets	Percent within	Renter Households	
	Dece	mber 2021		Conort	within Bracket	
\$0-9,999	-150	-76.0%	\$0	0.0%	0	
\$10,000-19,999	-108	-54.9%	\$0	0.0%	0	
\$20,000-29,999	-59	-29.9%	\$0	0.0%	0	
\$30,000-39,999	-131	-66.7%	\$1,942	19.4%	-25	
\$40,000-49,999	83	42.0%	\$9,999	100.0%	83	
\$50,000-59,999	28	14.2%	\$9,999	100.0%	28	
\$60,000-74,999	91	46.2%	\$10,501	70.0%	64	
\$75,000-99,999	116	59.0%	\$0	0.0%	0	
\$100,000-124,999	59	30.2%	\$0	0.0%	0	
\$125,000-149,999	86	43.7%	\$0	0.0%	0	
\$150,000-199,999	73	37.2%	\$0	0.0%	0	
\$200,000+	108	54.9%	\$0	0.0%	0	
Total	197	100.0%		75.6%	149	

POTENTIAL EXISTING HOUSEHOLD DEMAND BY INCOME COHORT - Market

Minimum Income Limi	t	\$38,057 Maximum Income Limit					
Income Category	Total Renter Ho	useholds PMA 2018	Income Brackets	Percent within Cohort	Households within Bracket		
\$0-9,999	5,430	20.4%	\$0	0.0%	0		
\$10,000-19,999	5,015	18.9%	\$0	0.0%	0		
\$20,000-29,999	3,826	14.4%	\$0	0.0%	0		
\$30,000-39,999	3,049	11.5%	\$1,942	19.4%	592		
\$40,000-49,999	2,662	10.0%	\$9,999	100.0%	2,662		
\$50,000-59,999	1,632	6.1%	\$9,999	100.0%	1,632		
\$60,000-74,999	1,703	6.4%	\$10,501	70.0%	1,192		
\$75,000-99,999	1,234	4.6%	\$0	0.0%	0		
\$100,000-124,999	699	2.6%	\$0	0.0%	0		
\$125,000-149,999	573	2.2%	\$0	0.0%	0		
\$150,000-199,999	404	1.5%	\$0	0.0%	0		
\$200,000+	327	1.2%	\$0	0.0%	0		
Total	26,554	100.0%		22.9%	6,078		

ASSUMPTIONS - Market

Tenancy		Family	% of Income toward	ds Housing	35%
Rural/Urban		Urban	Maximum # of Occ	upants	5
Persons in Household	0BR	1BR	2BR	3BR	4BR+
1	0%	90%	10%	0%	0%
2	0%	20%	80%	0%	0%
3	0%	0%	60%	40%	0%
4	0%	0%	30%	40%	30%
5+	0%	0%	0%	50%	50%



Income Target Population		Market
New Renter Households PMA		197
Percent Income Qualified		75.6%
New Renter Income Qualified Households		149
Demand from Existing Households 2018		
Demand from Rent Overburdened Households		
ncome Target Population		Market
Total Existing Demand		26,554
ncome Qualified		22.9%
ncome Qualified Renter Households		6,078
Percent Rent Overburdened Prj Mrkt Entry December 2021		47.6%
Rent Overburdened Households		2,896
Demand from Living in Substandard Housing		
Income Qualified Renter Households		6,078
Percent Living in Substandard Housing		1.6%
Households Living in Substandard Housing		100
Senior Households Converting from Homeownership		
ncome Target Population		Market
Total Senior Homeowners		0
Rural Versus Urban 2.0%		
Senior Demand Converting from Homeownership		0
Total Demand		
Total Demand from Existing Households		2,996
Total New Demand		149
Total Demand (New Plus Existing Households)		3,145
Demand from Seniors Who Convert from Homeownership		0
Percent of Total Demand From Homeownership Conversion		0.0%
s this Demand Over 2 percent of Total Demand?		No
By Bedroom Demand		
One Person	40.0%	1,257
Two Persons	26.4%	831
Three Persons	15.1%	474
Four Persons	9.2%	290
Five Persons	9.3%	293
Total	100.0%	3,145



To place Person Demand into Bedroom Type Units		
Of one-person households in studio units	0%	0
Of two-person households in studio units	0%	0
Of three-person households in studio units	0%	0
Of four-person households in studio units	0%	0
Of five-person households in studio units	0%	0
Of one-person households in 1BR units	90%	1131
Of two-person households in 1BR units	20%	166
Of three-person households in 1BR units	0%	0
Of four-person households in 1BR units	0%	0
Of five-person households in 1BR units	0%	0
Of one-person households in 2BR units	10%	126
Of two-person households in 2BR units	80%	665
Of three-person households in 2BR units	60%	284
Of four-person households in 2BR units	30%	87
Of five-person households in 2BR units	0%	0
Of one-person households in 3BR units	0%	0
Of two-person households in 3BR units	0%	0
Of three-person households in 3BR units	40%	190
Of four-person households in 3BR units	40%	116
Of five-person households in 3BR units	50%	146
Of one-person households in 4BR units	0%	0
Of two-person households in 4BR units	0%	0
Of three-person households in 4BR units	0%	0
Of four-person households in 4BR units	30%	87
Of five-person households in 4BR units	50%	146
Of one-person households in 5BR units	0%	0
Of two-person households in 5BR units	0%	0
Of three-person households in 5BR units	0%	0
Of four-person households in 5BR units	0%	0
Of five-person households in 5BR units	0%	0
Total Demand		3,145

T	otal Demand (Subject Unit 1	Гуреs)	Additions to Supply		Net Demand
0 BR	-	-	-	=	-
1 BR	1,298	-	541	=	757
2 BR	1,162	-	568	=	594
3 BR	452	-	93	=	359
4 BR	-	-	-	=	-
5 BR	-	-	-	=	-
Total	2,911		1,202		1,709
	Developer's Unit Mix		Net Demand		Capture Rate
0 BR	Developer's Unit Mix -	/	Net Demand -	=	Capture Rate
0 BR 1 BR	Developer's Unit Mix - 1	/ /	Net Demand - 757	= =	Capture Rate - 0.1%
	Developer's Unit Mix - 1 2	/ /	-		-
1 BR	1	/ / /	- 757	=	0.1%
1 BR 2 BR	1 2	/ / / /	- 757 594	=	0.1% 0.3%
1 BR 2 BR 3 BR	1 2	/ / / /	- 757 594	= = =	0.1% 0.3%



Overall

	NEW RENTER H	DUSEHOLD DEMAND E	BY INCOME COHO	RT - Overall	
Minimum Income Limi	t	\$0	Maximum Income L	imit	\$70,500
	New Renter Hous	eholds - Total Change in		Percent within	Renter
Income Category	Households PM/	2018 to Prj Mrkt Entry	Income Brackets		Households
	Dece	mber 2021		Cohort	within Bracket
\$0-9,999	-150	-76.0%	\$9,999	100.0%	-150
\$10,000-19,999	-108	-54.9%	\$9,999	100.0%	-108
\$20,000-29,999	-59	-29.9%	\$9,999	100.0%	-59
\$30,000-39,999	-131	-66.7%	\$9,999	100.0%	-131
\$40,000-49,999	83	42.0%	\$9,999	100.0%	83
\$50,000-59,999	28	14.2%	\$9,999	100.0%	28
\$60,000-74,999	91	46.2%	\$10,500	70.0%	64
\$75,000-99,999	116	59.0%	\$0	0.0%	0
\$100,000-124,999	59	30.2%	\$0	0.0%	0
\$125,000-149,999	86	43.7%	\$0	0.0%	0
\$150,000-199,999	73	37.2%	\$0	0.0%	0
\$200,000+	108	54.9%	\$0	0.0%	0
Total	197	100.0%		-138.9%	-273

POTENTIAL EXISTING HOUSEHOLD DEMAND BY INCOME COHORT - Overall					
Minimum Income Limit	t	\$(Maximum Income L	imit	\$70,500
Income Catagoni	Total Bontor Ho	useholds PMA 2018	Income Brackets	Percent within	Households
Income Category	Total Nellter Ho	uscribius Fivia 2010	income brackers	Cohort	within Bracket
\$0-9,999	5,430	20.4%	\$9,999	100.0%	5,430
\$10,000-19,999	5,015	18.9%	\$9,999	100.0%	5,015
\$20,000-29,999	3,826	14.4%	\$9,999	100.0%	3,826
\$30,000-39,999	3,049	11.5%	\$9,999	100.0%	3,049
\$40,000-49,999	2,662	10.0%	\$9,999	100.0%	2,662
\$50,000-59,999	1,632	6.1%	\$9,999	100.0%	1,632
\$60,000-74,999	1,703	6.4%	\$10,500	70.0%	1,192
\$75,000-99,999	1,234	4.6%	\$0	0.0%	0
\$100,000-124,999	699	2.6%	\$0	0.0%	0
\$125,000-149,999	573	2.2%	\$0	0.0%	0
\$150,000-199,999	404	1.5%	\$0	0.0%	0
\$200,000+	327	1.2%	\$0	0.0%	0
Total	26,554	100.0%		85.9%	22,806

		ASSUMPTION	S - Overall		
Tenancy		Family	% of Income toward	ds Housing	35%
Rural/Urban		Urban	Maximum # of Occ	upants	5
Persons in Household	0BR	1BR	2BR	3BR	4BR+
1	0%	90%	10%	0%	0%
2	0%	20%	80%	0%	0%
3	0%	0%	60%	40%	0%
4	0%	0%	30%	40%	30%
5+	0%	0%	0%	50%	50%

Income Target Population		Overall
New Renter Households PMA		197
Percent Income Qualified		-138.9%
New Renter Income Qualified Households		-273
Demand from Existing Households 2018		
Demand from Rent Overburdened Households		
Income Target Population		Overall
Total Existing Demand		26,554
Income Qualified		85.9%
Income Qualified Renter Households		22,806
Percent Rent Overburdened Prj Mrkt Entry December 2021		47.6%
Rent Overburdened Households		10,864
Demand from Living in Substandard Housing		
Income Qualified Renter Households		22,806
Percent Living in Substandard Housing		1.6%
Households Living in Substandard Housing		375
Senior Households Converting from Homeownership		
Income Target Population		Overall
Total Senior Homeowners		0
Rural Versus Urban 2.0% Senior Demand Converting from Homeownership		0
Semon Bernand Converting non-Homeownership		Ū
Total Demand		
Total Demand from Existing Households		11,240
Total New Demand		-273
Total Demand (New Plus Existing Households)		10,967
Demand from Seniors Who Convert from Homeownership		0
Percent of Total Demand From Homeownership Conversion		0.0%
Is this Demand Over 2 percent of Total Demand?		No
By Bedroom Demand		
One Person	40.0%	4,384
Two Persons	26.4%	2,898
Three Persons	15.1%	1,653
Four Persons	9.2%	1,010
E' - Davis -	9.3%	1,021
Five Persons	3.370	



To place Person Demand into Bedroom Type Units		
Of one-person households in studio units	0%	0
Of two-person households in studio units	0%	0
Of three-person households in studio units	0%	0
Of four-person households in studio units	0%	0
Of five-person households in studio units	0%	0
Of one-person households in 1BR units	90%	3946
Of two-person households in 1BR units	20%	580
Of three-person households in 1BR units	0%	0
Of four-person households in 1BR units	0%	0
Of five-person households in 1BR units	0%	0
Of one-person households in 2BR units	10%	438
Of two-person households in 2BR units	80%	2319
Of three-person households in 2BR units	60%	992
Of four-person households in 2BR units	30%	303
Of five-person households in 2BR units	0%	0
Of one-person households in 3BR units	0%	0
Of two-person households in 3BR units	0%	0
Of three-person households in 3BR units	40%	661
Of four-person households in 3BR units	40%	404
Of five-person households in 3BR units	50%	511
Of one-person households in 4BR units	0%	0
Of two-person households in 4BR units	0%	0
Of three-person households in 4BR units	0%	0
Of four-person households in 4BR units	30%	303
Of five-person households in 4BR units	50%	511
Of one-person households in 5BR units	0%	0
Of two-person households in 5BR units	0%	0
Of three-person households in 5BR units	0%	0
Of four-person households in 5BR units	0%	0
Of five-person households in 5BR units	0%	0
Total Demand		10,967

•	Total Demand (Subject Unit <mark>T</mark>	ypes)	Additions to Supply		Net Demand
0 BR	-	-	-	=	-
1 BR	4,526	-	591	=	3,935
2 BR	4,052	-	664	=	3,388
3 BR	1,576	-	185	=	1,391
4 BR	-	-	-	=	-
5 BR	-	-	-	=	-
Total	10,153		1,440		8,713
	Developer's Unit Mix		Net Demand		Capture Rate
0 BR	Developer's Unit Mix	/	Net Demand -	=	Capture Rate
0 BR 1 BR	Developer's Unit Mix - 10	/	Net Demand - 3,935	= =	Capture Rate - 0.3%
_	-	/ /	-		-
1 BR	10	/ / /	- 3,935	=	0.3%
1 BR 2 BR	10 17	/ / / /	3,935 3,388	= =	0.3% 0.5%
1 BR 2 BR 3 BR	10 17	/ / / /	3,935 3,388	= = =	0.3% 0.5%



20% AMI - Absent Subsidy

NEW RENTER HOUSEHOLD DEMAND BY INCOME COHORT - @20%

Minimum Income Limi	t	\$8,366 Maximum Income Limit			
Income Category	Households PMA	eholds - Total Change in A 2018 to Prj Mrkt Entry Imber 2021	Income Brackets	Percent within Cohort	Renter Households within Bracket
\$0-9,999	-150	-76.0%	\$1,633	16.3%	-24
\$10,000-19,999	-108	-54.9%	\$4,101	41.0%	-44
\$20,000-29,999	-59	-29.9%	\$0	0.0%	0
\$30.000-39,999	-131	-66.7%	\$0	0.0%	
\$40,000-49,999 \$50.000-59.999	83 28	42.0% 14.2%	\$0 \$0 \$0	0.0% 0.0%	0
\$60,000-74,999	91	46.2%	\$0	0.0%	Ö
\$75,000-99,999	116	59.0%	\$0	0.0%	0
\$100,000-124,999	59	30.2%	\$0	0.0%	
\$125,000-149,999	86	43.7%	\$0	0.0%	0
\$150,000-199,999	73	37.2%	\$0	0.0%	
\$200,000+	108	54.9%	\$0	0.0%	0
Total	197	100.0%		-34.9%	- 69

POTENTIAL EXISTING HOUSEHOLD DEMAND BY INCOME COHORT - @20%

Minimum Income Limi	t	\$8,366	imit	\$14,100	
Income Category	Total Renter Ho	useholds PMA 2018	Income Brackets	Percent within Cohort	Households within Bracket
\$0-9,999	5,430	20.4%	\$1,633	16.3%	887
\$10,000-19,999	5,015	18.9%	\$4,101	41.0%	2,057
\$20,000-29,999	3,826	14.4%	\$0	0.0%	0
\$30,000-39,999	3,049	11.5%	\$0	0.0%	0
\$40,000-49,999	2,662	10.0%	\$0	0.0%	0
\$50,000-59,999	1,632	6.1%	\$0	0.0%	0
\$60,000-74,999	1,703	6.4%	\$0	0.0%	0
\$75,000-99,999	1,234	4.6%	\$0	0.0%	0
\$100,000-124,999	699	2.6%	\$0	0.0%	0
\$125,000-149,999	573	2.2%	\$0	0.0%	0
\$150,000-199,999	404	1.5%	\$0	0.0%	0
\$200,000+	327	1.2%	\$0	0.0%	0
Total	26,554	100.0%		11.1%	2,944

ASSUMPTIONS - @20%

Tenancy		Family	% of Income toward	ds Housing	35%
Rural/Urban		Urban	Maximum # of Occ	upants	5
Persons in Household	0BR	1BR	2BR	3BR	4BR+
1	0%	90%	10%	0%	0%
2	0%	20%	80%	0%	0%
3	0%	0%	60%	40%	0%
4	0%	0%	30%	40%	30%
5+	0%	0%	0%	50%	50%



Income Target Population		@20%
New Renter Households PMA		197
Percent Income Qualified		-34.9%
New Renter Income Qualified Households		-69
Demand from Existing Households 2018		
Demand from Rent Overburdened Households		
Income Target Population		@20%
Total Existing Demand		26,554
Income Qualified		11.1%
Income Qualified Renter Households		2,944
Percent Rent Overburdened Prj Mrkt Entry December 2021		47.6%
Rent Overburdened Households		1,402
Demand from Living in Substandard Housing		
Income Qualified Renter Households		2,944
Percent Living in Substandard Housing		1.6%
Households Living in Substandard Housing		48
Senior Households Converting from Homeownership		0000/
Income Target Population		@20%
Total Senior Homeowners		0
Rural Versus Urban 2.0% Senior Demand Converting from Homeownership		0
Sellor Demaild Converting from Homeownership		U
Total Demand		
Total Demand from Existing Households		1,451
Total New Demand		-69
Total Demand (New Plus Existing Households)		1,382
Demand from Seniors Who Convert from Homeownership		0
Percent of Total Demand From Homeownership Conversion		0.0%
Is this Demand Over 2 percent of Total Demand?		No
By Bedroom Demand		
One Person	40.0%	553
Two Persons	26.4%	365
Three Persons	15.1%	208
Four Persons	9.2%	127
Five Persons	9.3%	129
Total	100.0%	1,382



To place Person Demand into Bedroom Type Units		
Of one-person households in studio units	0%	0
Of two-person households in studio units	0%	0
Of three-person households in studio units	0%	0
Of four-person households in studio units	0%	0
Of five-person households in studio units	0%	0
Of one-person households in 1BR units	90%	497
Of two-person households in 1BR units	20%	73
Of three-person households in 1BR units	0%	0
Of four-person households in 1BR units	0%	0
Of five-person households in 1BR units	0%	0
Of one-person households in 2BR units	10%	55
Of two-person households in 2BR units	80%	292
Of three-person households in 2BR units	60%	125
Of four-person households in 2BR units	30%	38
Of five-person households in 2BR units	0%	0
Of one-person households in 3BR units	0%	0
Of two-person households in 3BR units	0%	0
Of three-person households in 3BR units	40%	83
Of four-person households in 3BR units	40%	51
Of five-person households in 3BR units	50%	64
Of one-person households in 4BR units	0%	0
Of two-person households in 4BR units	0%	0
Of three-person households in 4BR units	0%	0
Of four-person households in 4BR units	30%	38
Of five-person households in 4BR units	50%	64
Of one-person households in 5BR units	0%	0
Of two-person households in 5BR units	0%	0
Of three-person households in 5BR units	0%	0
Of four-person households in 5BR units	0%	0
Of five-person households in 5BR units	0%	0
Total Demand		1,382

	Total Demand (Subject Unit T	ypes)	Additions to Supply		Net Demand
0 BR	-	-	-	=	-
1 BR	570	-	0	=	570
2 BR	511	-	0	=	511
3 BR	199	-	0	=	199
4 BR	-	-	-	=	-
5 BR	-	-	-	=	-
Total	1,280		0		1,280
	Developer's Unit Mix		Net Demand		Capture Rate
0 BR	Developer's Unit Mix	/	Net Demand -	=	Capture Rate
0 BR 1 BR	Developer's Unit Mix - 2	/	Net Demand - 570	= =	Capture Rate - 0.4%
	-	/ /	-		-
1 BR	-	/ / /	- 570	=	0.4%
1 BR 2 BR	-	/ / / /	- 570 511	=	0.4% 0.2%
1 BR 2 BR 3 BR	-	/ / / /	- 570 511	= = =	0.4% 0.2%



30% AMI - Absent Subsidy

NEW RENTER HOUSEHOLD DEMAND BY INCOME COHORT - @30%

Minimum Income Limi	t	\$12,583 Maximum Income Limit			
Income Category	Households PMA	eholds - Total Change in 2018 to Prj Mrkt Entry mber 2021	Income Brackets	Percent within Cohort	Renter Households within Bracket
\$0-9,999 \$10,000-19,999	-150 -108	-76.0% -54.9%	\$0 \$7,416	0.0% 74.2%	0 -80
\$20,000-19,999	-108 -59	-34.9% -29.9%	\$1,151	11.5%	-80 -7
\$30,000-39,999 \$40,000-49,999	-131 83	-66.7%	\$0 \$0	0.0%	0
\$50,000-59,999	28	42.0% 14.2%	\$0	0.0% 0.0%	0
\$60,000-74,999	91	46.2%	\$0 #0	0.0%	0
\$75,000-99,999 \$100,000-124,999	116 59	59.0% 30.2%	\$0 \$0	0.0% 0.0%	0
\$125,000-149,999	86	43.7%	\$0	0.0%	0
\$150,000-199,999 \$200,000+	73 108	37.2% 54.9%	\$0 \$0	0.0% 0.0%	0
Total	197	100.0%		-44.1%	-87

POTENTIAL EXISTING HOUSEHOLD DEMAND BY INCOME COHORT - @30%

Minimum Income Limi	Income Limit \$12,583 Maximum Income Limit				\$21,150
Income Category	Total Renter Ho	useholds PMA 2018	Income Brackets	Percent within Cohort	Households within Bracket
\$0-9,999	5,430	20.4%	\$0	0.0%	0
\$10,000-19,999	5,015	18.9%	\$7,416	74.2%	3,719
\$20,000-29,999	3,826	14.4%	\$1,151	11.5%	440
\$30,000-39,999	3,049	11.5%	\$0	0.0%	0
\$40,000-49,999	2,662	10.0%	\$0	0.0%	0
\$50,000-59,999	1,632	6.1%	\$0	0.0%	0
\$60,000-74,999	1,703	6.4%	\$0	0.0%	0
\$75,000-99,999	1,234	4.6%	\$0	0.0%	0
\$100,000-124,999	699	2.6%	\$0	0.0%	0
\$125,000-149,999	573	2.2%	\$0	0.0%	0
\$150,000-199,999	404	1.5%	\$0	0.0%	0
\$200,000+	327	1.2%	\$0	0.0%	0
Total	26,554	100.0%		15.7%	4,160

ASSUMPTIONS - @30%

Tenancy		Family	% of Income toward	ds Housing	35%
Rural/Urban		Urban	Maximum # of Occ	upants	5
Persons in Household	0BR	1BR	2BR	3BR	4BR+
1	0%	90%	10%	0%	0%
2	0%	20%	80%	0%	0%
3	0%	0%	60%	40%	0%
4	0%	0%	30%	40%	30%
5+	0%	0%	0%	50%	50%



Demand from New Renter Households 2018 to December 2021 Income Target Population		@30%
New Renter Households PMA		197
Percent Income Qualified		-44.1%
New Renter Income Qualified Households		-87
Demand from Existing Households 2018		
Demand from Rent Overburdened Households		
Income Target Population		@30%
Total Existing Demand		26,554
Income Qualified		15.7%
Income Qualified Renter Households		4,160
Percent Rent Overburdened Prj Mrkt Entry December 2021		47.6%
Rent Overburdened Households		1,982
Demand from Living in Substandard Housing		
Income Qualified Renter Households		4,160
Percent Living in Substandard Housing		1.6%
Households Living in Substandard Housing		68
Senior Households Converting from Homeownership		
Income Target Population		@30%
Total Senior Homeowners		0
Rural Versus Urban 2.0%		
Senior Demand Converting from Homeownership		0
Total Demand		
Total Demand from Existing Households		2,050
Total New Demand		-87
Total Demand (New Plus Existing Households)		1,963
Demand from Seniors Who Convert from Homeownership		0
Percent of Total Demand From Homeownership Conversion		0.0%
ls this Demand Over 2 percent of Total Demand?		No
By Bedroom Demand		
One Person	40.0%	785
Two Persons	26.4%	519
Three Persons	15.1%	296
Four Persons	9.2%	181
Five Persons	9.3%	183
Total	100.0%	1,963



To place Person Demand into Bedroom Type Units		
Of one-person households in studio units	0%	0
Of two-person households in studio units	0%	0
Of three-person households in studio units	0%	0
Of four-person households in studio units	0%	0
Of five-person households in studio units	0%	0
Of one-person households in 1BR units	90%	706
Of two-person households in 1BR units	20%	104
Of three-person households in 1BR units	0%	0
Of four-person households in 1BR units	0%	0
Of five-person households in 1BR units	0%	0
Of one-person households in 2BR units	10%	78
Of two-person households in 2BR units	80%	415
Of three-person households in 2BR units	60%	178
Of four-person households in 2BR units	30%	54
Of five-person households in 2BR units	0%	0
Of one-person households in 3BR units	0%	0
Of two-person households in 3BR units	0%	0
Of three-person households in 3BR units	40%	118
Of four-person households in 3BR units	40%	72
Of five-person households in 3BR units	50%	91
Of one-person households in 4BR units	0%	0
Of two-person households in 4BR units	0%	0
Of three-person households in 4BR units	0%	0
Of four-person households in 4BR units	30%	54
Of five-person households in 4BR units	50%	91
Of one-person households in 5BR units	0%	0
Of two-person households in 5BR units	0%	0
Of three-person households in 5BR units	0%	0
Of four-person households in 5BR units	0%	0
Of five-person households in 5BR units	0%	0
Total Demand		1,963

	Total Demand (Subject Unit	Types)	Additions to Supply		Net Demand
0 BR	-	-	-	=	-
1 BR	810	-	0	=	810
2 BR	725	-	0	=	725
3 BR	282	-	0	=	282
4 BR	-	-	-	=	-
5 BR	-	-	-	=	-
Total	1,818		0		1,818
	Developer's Unit Mix		Net Demand		Capture Rate
0 BR	-	/	-	=	-
1 BR	6	/	810	=	0.7%
2 BR	4	/	725	=	0.6%
3 BR	1	/	282	=	0.4%
4 BR	-	/	-	=	-
5 BR	-	/	-	=	-
Total	11		1,818		0.6%



50% AMI - Absent Subsidy

NEW RENTER HOUSEHOLD DEMAND BY INCOME COHORT - @50%

Minimum Income Limi	t	\$25,131 Maximum Income Limit				
Income Category	Households PMA	eholds - Total Change in A 2018 to Prj Mrkt Entry ember 2021	Income Brackets	Percent within Cohort	Renter Households within Bracket	
\$0-9,999	-150	-76.0%	\$0	0.0%	0	
\$10,000-19,999	-108	-54.9%	\$0	0.0%	0	
\$20,000-29,999	-59	-29.9%	\$4,867	48.7%	-29	
\$30,000-39,999	-131	-66.7%	\$5,251	52.5%	-69	
\$40,000-49,999	83	42.0%	\$0	0.0%	0	
\$50,000-59,999	28	14.2%	\$0	0.0%	0	
\$60,000-74,999	91	46.2%	\$0	0.0%	0	
\$75,000-99,999	116	59.0%	\$0	0.0%	0	
\$100,000-124,999	59	30.2%	\$0	0.0%	0	
\$125,000-149,999	86	43.7%	\$0	0.0%	0	
\$150,000-199,999	73	37.2%	\$0	0.0%	0	
\$200,000+	108	54.9%	\$0	0.0%	0	
Total	197	100.0%		-49.5%	-98	

POTENTIAL EXISTING HOUSEHOLD DEMAND BY INCOME COHORT - @50%

Minimum Income Limi	t	\$25,131 Maximum Income Limit			
Income Category	Total Renter Ho	useholds PMA 2018	Income Brackets	Percent within Cohort	Households within Bracket
\$0-9,999	5,430	20.4%	\$0	0.0%	0
\$10,000-19,999	5,015	18.9%	\$0	0.0%	0
\$20,000-29,999	3,826	14.4%	\$4,867	48.7%	1,862
\$30,000-39,999	3,049	11.5%	\$5,251	52.5%	1,601
\$40,000-49,999	2,662	10.0%	\$0	0.0%	0
\$50,000-59,999	1,632	6.1%	\$0	0.0%	0
\$60,000-74,999	1,703	6.4%	\$0	0.0%	0
\$75,000-99,999	1,234	4.6%	\$0	0.0%	0
\$100,000-124,999	699	2.6%	\$0	0.0%	0
\$125,000-149,999	573	2.2%	\$0	0.0%	0
\$150,000-199,999	404	1.5%	\$0	0.0%	0
\$200,000+	327	1.2%	\$0	0.0%	0
Total	26,554	100.0%		13.0%	3,463

ASSUMPTIONS - @50%

Tenancy		Family	% of Income towards Housing		35%
Rural/Urban		Urban	Maximum # of Occupants		5
Persons in Household	0BR	1BR	2BR	3BR	4BR+
1	0%	90%	10%	0%	0%
2	0%	20%	80%	0%	0%
3	0%	0%	60%	40%	0%
4	0%	0%	30%	40%	30%
5+	0%	0%	0%	50%	50%



Demand from New Renter Households 2018 to December 2021		
Income Target Population		@50%
New Renter Households PMA		197
Percent Income Qualified		-49.5%
New Renter Income Qualified Households		-98
Demand from Existing Households 2018		
Demand from Rent Overburdened Households		
Income Target Population		@50%
Total Existing Demand		26,554
Income Qualified		13.0%
Income Qualified Renter Households		3,463
Percent Rent Overburdened Prj Mrkt Entry December 2021		47.6%
Rent Overburdened Households		1,650
Demand from Living in Substandard Housing		
Income Qualified Renter Households		3,463
Percent Living in Substandard Housing		1.6%
Households Living in Substandard Housing		57
Senior Households Converting from Homeownership		
Income Target Population		@50%
Total Senior Homeowners		0
Rural Versus Urban 2.0%		
Senior Demand Converting from Homeownership		0
Total Demand		
Total Demand from Existing Households		1,707
Total New Demand		-98
Total Demand (New Plus Existing Households)		1,609
Demand from Seniors Who Convert from Homeownership		0
Percent of Total Demand From Homeownership Conversion		0.0%
Is this Demand Over 2 percent of Total Demand?		No
By Bedroom Demand		
One Person	40.0%	643
Two Persons	26.4%	425
Three Persons	15.1%	243
Four Persons	9.2%	148
Five Persons	9.3%	150
Total	100.0%	1,609



To place Person Demand into Bedroom Type Units		
Of one-person households in studio units	0%	0
Of two-person households in studio units	0%	0
Of three-person households in studio units	0%	0
Of four-person households in studio units	0%	0
Of five-person households in studio units	0%	0
Of one-person households in 1BR units	90%	579
Of two-person households in 1BR units	20%	85
Of three-person households in 1BR units	0%	0
Of four-person households in 1BR units	0%	0
Of five-person households in 1BR units	0%	0
Of one-person households in 2BR units	10%	64
Of two-person households in 2BR units	80%	340
Of three-person households in 2BR units	60%	146
Of four-person households in 2BR units	30%	44
Of five-person households in 2BR units	0%	0
Of one-person households in 3BR units	0%	0
Of two-person households in 3BR units	0%	0
Of three-person households in 3BR units	40%	97
Of four-person households in 3BR units	40%	59
Of five-person households in 3BR units	50%	75
Of one-person households in 4BR units	0%	0
Of two-person households in 4BR units	0%	0
Of three-person households in 4BR units	0%	0
Of four-person households in 4BR units	30%	44
Of five-person households in 4BR units	50%	75
Of one-person households in 5BR units	0%	0
Of two-person households in 5BR units	0%	0
Of three-person households in 5BR units	0%	0
Of four-person households in 5BR units	0%	0
Of five-person households in 5BR units	0%	0
Total Demand		1,609

	Total Demand (Subject Unit	Types)	Additions to Supply		Net Demand
0 BR	-	-	-	=	-
1 BR	-	-	-	=	-
2 BR	595	-	0	=	595
3 BR	231	-	0	=	231
4 BR	-	-	-	=	-
5 BR	-	-	-	=	-
Total	826		0		826
	Developer's Unit Mix		Net Demand		Capture Rate
0 BR	-	/	-	=	-
1 BR	-	/	-	=	-
2 BR	1	/	595	=	0.2%
3 BR	5	/	231	=	2.2%
4 BR	-	/	-	=	-
5 BR	-	/	-	=	-
Total	6		826		0.7%



60% AMI

NEW RENTER HOUSEHOLD DEMAND BY INCOME COHORT - @60%

Minimum Income Limi	linimum Income Limit \$25,166 Maximum Income Limit				
Income Category		eholds - Total Change in A 2018 to Prj Mrkt Entry	Income Brackets	Percent within	Renter Households
	Dece	mber 2021		000	within Bracket
\$0-9,999	-150	-76.0%	\$0	0.0%	0
\$10,000-19,999	-108	-54.9%	\$0	0.0%	0
\$20,000-29,999	-59	-29.9%	\$4,833	48.3%	-28
\$30,000-39,999	-131	-66.7%	\$9,999	100.0%	-131
\$40,000-49,999	83	42.0%	\$2,301	23.0%	19
\$50,000-59,999	28	14.2%	\$0	0.0%	0
\$60,000-74,999	91	46.2%	\$0	0.0%	0
\$75,000-99,999	116	59.0%	\$0	0.0%	0
\$100,000-124,999	59	30.2%	\$0	0.0%	0
\$125,000-149,999	86	43.7%	\$0	0.0%	0
\$150,000-199,999	73	37.2%	\$0	0.0%	0
\$200,000+	108	54.9%	\$0	0.0%	0
Total	197	100.0%		-71.4%	-141

POTENTIAL EXISTING HOUSEHOLD DEMAND BY INCOME COHORT - @60%

Minimum Income Limi	t	\$25,166 Maximum Income Limit				
Income Category	Total Renter Ho	useholds PMA 2018	Income Brackets	Percent within Cohort	Households within Bracket	
\$0-9,999	5,430	20.4%	\$0	0.0%	0	
\$10,000-19,999	5,015	18.9%	\$0	0.0%	0	
\$20,000-29,999	3,826	14.4%	\$4,833	48.3%	1,849	
\$30,000-39,999	3,049	11.5%	\$9,999	100.0%	3,049	
\$40,000-49,999	2,662	10.0%	\$2,301	23.0%	613	
\$50,000-59,999	1,632	6.1%	\$0	0.0%	0	
\$60,000-74,999	1,703	6.4%	\$0	0.0%	0	
\$75,000-99,999	1,234	4.6%	\$0	0.0%	0	
\$100,000-124,999	699	2.6%	\$0	0.0%	0	
\$125,000-149,999	573	2.2%	\$0	0.0%	0	
\$150,000-199,999	404	1.5%	\$0	0.0%	0	
\$200,000+	327	1.2%	\$0	0.0%	0	
Total	26,554	100.0%		20.8%	5,511	

ASSUMPTIONS - @60%

Tenancy		Family	% of Income toward	ds Housing	35%
Rural/Urban		Urban	Maximum # of Occupants		5
Persons in Household	0BR	1BR	2BR	3BR	4BR+
1	0%	90%	10%	0%	0%
2	0%	20%	80%	0%	0%
3	0%	0%	60%	40%	0%
4	0%	0%	30%	40%	30%
5+	0%	0%	0%	50%	50%



Demand from New Renter Households 2018 to December 2021		
Income Target Population		@60%
New Renter Households PMA		197
Percent Income Qualified		-71.4%
New Renter Income Qualified Households		-141
Demand from Existing Households 2018		
Demand from Rent Overburdened Households		
Income Target Population		@60%
Total Existing Demand		26,554
Income Qualified		20.8%
Income Qualified Renter Households		5,511
Percent Rent Overburdened Prj Mrkt Entry December 2021		47.6%
Rent Overburdened Households		2,625
Demand from Living in Substandard Housing		
Income Qualified Renter Households		5,511
Percent Living in Substandard Housing		1.6%
Households Living in Substandard Housing		91
Senior Households Converting from Homeownership		
Income Target Population		@60%
Total Senior Homeowners		0
Rural Versus Urban 2.0%		
Senior Demand Converting from Homeownership		0
Total Demand		
Total Demand from Existing Households		2,716
Total New Demand		-141
Total Demand (New Plus Existing Households)		2,575
Demand from Seniors Who Convert from Homeownership		0
Percent of Total Demand From Homeownership Conversion		0.0%
Is this Demand Over 2 percent of Total Demand?		No
By Bedroom Demand		
One Person	40.0%	1,030
Two Persons	26.4%	681
Three Persons	15.1%	388
Four Persons	9.2%	237
Five Persons	9.3%	240
Total	100.0%	2,575



To place Person Demand into Bedroom Type Units		
Of one-person households in studio units	0%	0
Of two-person households in studio units	0%	0
Of three-person households in studio units	0%	0
Of four-person households in studio units	0%	0
Of five-person households in studio units	0%	0
Of one-person households in 1BR units	90%	927
Of two-person households in 1BR units	20%	136
Of three-person households in 1BR units	0%	0
Of four-person households in 1BR units	0%	0
Of five-person households in 1BR units	0%	0
Of one-person households in 2BR units	10%	103
Of two-person households in 2BR units	80%	545
Of three-person households in 2BR units	60%	233
Of four-person households in 2BR units	30%	71
Of five-person households in 2BR units	0%	0
Of one-person households in 3BR units	0%	0
Of two-person households in 3BR units	0%	0
Of three-person households in 3BR units	40%	155
Of four-person households in 3BR units	40%	95
Of five-person households in 3BR units	50%	120
Of one-person households in 4BR units	0%	0
Of two-person households in 4BR units	0%	0
Of three-person households in 4BR units	0%	0
Of four-person households in 4BR units	30%	71
Of five-person households in 4BR units	50%	120
Of one-person households in 5BR units	0%	0
Of two-person households in 5BR units	0%	0
Of three-person households in 5BR units	0%	0
Of four-person households in 5BR units	0%	0
Of five-person households in 5BR units	0%	0
Total Demand		2,575

To	otal Demand (Subject Unit	Types)	Additions to Supply		Net Demand
0 BR	-	-	-	=	-
1 BR	1,063	-	50	=	1,013
2 BR	952	-	96	=	856
3 BR	370	-	92	=	278
4 BR	-	-	-	=	-
5 BR	-	-	-	=	-
Total	2,384		238		2,146
	Developer's Unit Mix		Net Demand		Capture Rate
0 BR	Developer's Unit Mix	/	Net Demand	=	Capture Rate
0 BR 1 BR	Developer's Unit Mix - 1	/	Net Demand - 1,013	= =	Capture Rate - 0.1%
	Developer's Unit Mix - 1 9	/ /	-		-
1 BR	- 1	/ / /	1,013	=	0.1%
1 BR 2 BR	1 9	/ / / /	1,013 856	= =	0.1% 1.1%
1 BR 2 BR 3 BR	1 9	/ / / /	1,013 856	= = =	0.1% 1.1%



Overall LIHTC

NEW RENTER HOUSEHOLD DEMAND BY INCOME COHORT - Overall LIHTC							
Minimum Income Limi	t	\$8,366 Maximum Income Limit					
	New Renter Hous	eholds - Total Change in		Percent within	Renter		
Income Category	Households PM/	2018 to Prj Mrkt Entry	Income Brackets	Cohort	Households		
	Dece	mber 2021		Conort	within Bracket		
\$0-9,999	-150	-76.0%	\$1,633	16.3%	-24		
\$10,000-19,999	-108	-54.9%	\$9,999	100.0%	-108		
\$20,000-29,999	-59	-29.9%	\$9,999	100.0%	-59		
\$30,000-39,999	-131	-66.7%	\$9,999	100.0%	-131		
\$40,000-49,999	83	42.0%	\$2,300	23.0%	19		
\$50,000-59,999	28	14.2%	\$0	0.0%	0		
\$60,000-74,999	91	46.2%	\$0	0.0%	0		
\$75,000-99,999	116	59.0%	\$0	0.0%	0		
\$100,000-124,999	59	30.2%	\$0	0.0%	0		
\$125,000-149,999	86	43.7%	\$0	0.0%	0		
\$150,000-199,999	73	37.2%	\$0	0.0%	0		
\$200,000+	108	54.9%	\$0	0.0%	0		
Total	197	100.0%		-154.1%	-303		

POTENTIAL EXISTING HOUSEHOLD DEMAND BY INCOME COHORT - Overall LIHTC							
Minimum Income Limi	t	\$8,366	Maximum Income L	imit	\$42,300		
Income Catadam	Total Bontor Ho	useholds PMA 2018	Income Brackets	Percent within	Households		
Income Category	Total Reliter no	uscilolus FiviA 2010	income brackets	Cohort	within Bracket		
\$0-9,999	5,430	20.4%	\$1,633	16.3%	887		
\$10,000-19,999	5,015	18.9%	\$9,999	100.0%	5,015		
\$20,000-29,999	3,826	14.4%	\$9,999	100.0%	3,826		
\$30,000-39,999	3,049	11.5%	\$9,999	100.0%	3,049		
\$40,000-49,999	2,662	10.0%	\$2,300	23.0%	612		
\$50,000-59,999	1,632	6.1%	\$0	0.0%	0		
\$60,000-74,999	1,703	6.4%	\$0	0.0%	0		
\$75,000-99,999	1,234	4.6%	\$0	0.0%	0		
\$100,000-124,999	699	2.6%	\$0	0.0%	0		
\$125,000-149,999	573	2.2%	\$0	0.0%	0		
\$150,000-199,999	404	1.5%	\$0	0.0%	0		
\$200,000+	327	1.2%	\$0	0.0%	0		
Total	26,554	100.0%		50.4%	13,389		

ASSUMPTIONS - Overall LIHTC						
Tenancy		Family	% of Income toward	ds Housing	35%	
Rural/Urban		Urban	Maximum # of Occ	upants	5	
Persons in Household	0BR	1BR	2BR	3BR	4BR+	
1	0%	90%	10%	0%	0%	
2	0%	20%	80%	0%	0%	
3	0%	0%	60%	40%	0%	
4	0%	0%	30%	40%	30%	
5+	0%	0%	0%	50%	50%	

Demand from New Renter Households 2018 to December 2021 Income Target Population		Overall LIHTC
New Renter Households PMA		197
Percent Income Qualified		-154.1%
New Renter Income Qualified Households		-303
Demand from Existing Households 2018		
Demand from Rent Overburdened Households		
Income Target Population		Overall LIHTC
Total Existing Demand		26,554
Income Qualified		50.4%
Income Qualified Renter Households		13,389
Percent Rent Overburdened Prj Mrkt Entry December 2021		47.6%
Rent Overburdened Households		6,378
Demand from Living in Substandard Housing		
Income Qualified Renter Households		13,389
Percent Living in Substandard Housing		1.6%
Households Living in Substandard Housing		220
Senior Households Converting from Homeownership		
Income Target Population		Overall LIHTC
Total Senior Homeowners		0
Rural Versus Urban 2.0%		
Senior Demand Converting from Homeownership		0
Total Demand		0.700
Total Demand from Existing Households		6,599
Total New Demand Total Demand (New Plus Existing Households)		-303 6,295
iotal Politaria (non Fiao Paoling Householae)		0,200
Demand from Seniors Who Convert from Homeownership		0
Percent of Total Demand From Homeownership Conversion		0.0%
Is this Demand Over 2 percent of Total Demand?		No
By Bedroom Demand		
One Person	40.0%	2,517
Two Persons	26.4%	1,664
Three Persons	15.1%	949
Four Persons	9.2%	580
	9.3%	586
Five Persons Total	100.0%	6,295



To place Person Demand into Bedroom Type Units		
Of one-person households in studio units	0%	0
Of two-person households in studio units	0%	0
Of three-person households in studio units	0%	0
Of four-person households in studio units	0%	0
Of five-person households in studio units	0%	0
Of one-person households in 1BR units	90%	2265
Of two-person households in 1BR units	20%	333
Of three-person households in 1BR units	0%	0
Of four-person households in 1BR units	0%	0
Of five-person households in 1BR units	0%	0
Of one-person households in 2BR units	10%	252
Of two-person households in 2BR units	80%	1331
Of three-person households in 2BR units	60%	569
Of four-person households in 2BR units	30%	174
Of five-person households in 2BR units	0%	0
Of one-person households in 3BR units	0%	0
Of two-person households in 3BR units	0%	0
Of three-person households in 3BR units	40%	380
Of four-person households in 3BR units	40%	232
Of five-person households in 3BR units	50%	293
Of one-person households in 4BR units	0%	0
Of two-person households in 4BR units	0%	0
Of three-person households in 4BR units	0%	0
Of four-person households in 4BR units	30%	174
Of five-person households in 4BR units	50%	293
Of one-person households in 5BR units	0%	0
Of two-person households in 5BR units	0%	0
Of three-person households in 5BR units	0%	0
Of four-person households in 5BR units	0%	0
Of five-person households in 5BR units	0%	0
Total Demand		6,295

	Total Demand (Subject Unit T	ypes)	Additions to Supply		Net Demand
0 BR	-	-	-	=	-
1 BR	2,598	-	50	=	2,548
2 BR	2,326	-	96	=	2,230
3 BR	905	-	92	=	813
4 BR	-	-	-	=	-
5 BR	-	-	-	=	-
Total	5,828		238		5,590
	Developer's Unit Mix		Net Demand		Capture Rate
0 BR	-	/	-	=	-
1 BR	9	/	2,548	=	0.4%
2 BR	15	/	2,230	=	0.7%
3 BR	23	/	813	=	2.8%
4 BR	-	/	-	=	-
5 BR	-	/	-	=	-
Total	47		5,590		0.8%



4. Capture Rate Analysis Chart

Our demand analysis is used to determine a base of demand for the Subject as a tax credit property. Several factors affect the indicated capture rates and are discussed following.

- The number of households in the PMA is expected to increase 2.6 percent between 2018 and 2021.
- This demand analysis does not measure the PMA's or Subject's ability to attract additional or latent demand into the market from elsewhere by offering an affordable option. We believe this to be moderate and therefore the demand analysis is somewhat conservative in its conclusions because this demand is not included.

The following table illustrates demand and net demand for the Subject's units. Note that these capture rates are not based on appropriate bedroom types, as calculated previously.

DEMAND AND NET DEMAND HH at @20% HH at @30% HH at @50% HH at @50% HH at @60% **HH at Market DCA Conclusion Tables** Overall AMI (\$0 to AMI (\$0 to AMI (\$29,074 (ACC) AMI (\$0 AMI (\$25,166 AMI (\$38,057 (Family) Households \$14,100) \$21,150) to \$35,250) to \$29,350) to \$42,300) to \$70,500) Demand from New Households (age and -194 -264 -74 -313 -141 149 -273 income appropriate) PLUS +Demand from Existing 100 Renter Households -123 179 32 231 91 375 Substandard Housing **PLUS** + + + + + Demand from Existing Renter Housholds - Rent 3.567 5.186 931 6.680 2.625 2.896 10.864 Overburdened Households 3,496 5,100 6,599 2,575 3,145 10,967 Sub Total 889 Demand from Existing Households - Elderly 0 0 0 0 Homeowner Turnover 0 0 0 (Limited to 2% where applicable) **Equals Total Demand** 3,496 5.100 889 6,599 2,575 3,145 10,967 Less Competitive New Supply 0 0 0 0 238 1.202 1.440 **Equals Net Demand** 3,496 5,100 889 6,599 1,943 2,337 9,527

DEMAND AND NET DEMAND - ABSENT SUBSIDY

DCA Conclusion Tables (Family)	HH at @20% AMI (\$8,366 to \$14,100)	HH at @30% AMI (\$12,583 to \$21,150)	HH at @50% AMI (\$25,131 to \$35,250)	HH at @60% AMI (\$25,166 to \$42,300)	All Tax Credit Households
Demand from New Households (age and income appropriate)	-69	-87	-98	-141	-303
PLUS	+	+	+	+	+
Demand from Existing Renter Households - Substandard Housing	48	68	57	91	220
PLUS	+	+	+	+	+
Demand from Existing Renter Housholds - Rent Overburdened Households	1,402	1,982	1,650	2,625	6,378
Sub Total	1,382	1,963	1,609	2,575	6,295
Demand from Existing Households - Elderly Homeowner Turnover (Limited to 2% where applicable)	0	0	0	0	0
Equals Total Demand	1,382	1,963	1,609	2,575	6,295
Less	-	-	-	-	-
Competitive New Supply	0	0	0	238	238
Equals Net Demand	1,382	1,963	1,609	2,337	6,057

As illustrated in the following table, the Subject's capture rates at the 20 percent AMI level will range from 0.1 to 0.2 percent, with an overall capture rate of 0.1 percent as proposed. Absent a subsidy, the capture rates at the 20 percent of AMI level will range from 0.2 to 0.5 percent, with an overall capture rate of 0.3 percent. The Subject's capture rates at the 30 percent AMI level will range from 0.1 to 0.3 percent, with an overall capture rate of 0.2 percent as proposed. Absent a subsidy, the capture rates at the 30 percent of AMI level will range from 0.4 to 0.7 percent, with an overall capture rate of 0.6 percent. The Subject's capture rate at the 50 percent AMI level for its subsidized unit is less than 0.1 percent. For its unsubsidized units, the capture rate at the 50 percent of AMI level is 3.9 percent. Absent a subsidy, the capture rate at the 50 percent of AMI level for the Subject's units is 0.7 percent. The Subject's capture rates at the 60 percent AMI level will range from 0.1 to 5.8 percent, with an overall capture rate of 1.2 percent as proposed. The Subject's capture rates for its market rate units will range from 0.1 to 0.8 percent, with an overall capture rate of 0.4 percent as proposed. The overall capture rate for the project's affordable units is 0.8 percent, absent a subsidy. Therefore, we believe there is adequate demand for the Subject. All capture rates within Georgia DCA thresholds.

CAPTURE RATE ANALYSIS CHART												
Unit Type	Minimum Income	Maximum Income	Units Proposed	Total Demand	Supply	Net Demand	Capture Rate	Absorption	Average Market Rents	Minimum Market Rent	Maximum Market Rent	Proposed Rents
1BR @20% (ACC)	\$0	\$10,440	2	1,443	0	1,443	0.1%	3 to 4 months	\$842	\$1,794	\$616	\$315
1 BR @20% - Absent Subsidy	\$8,366	\$10,440	2	570	0	570	0.4%	3 to 4 months	\$842	\$1,794	\$616	\$315
1BR @30% (ACC)	\$0	\$15,660	6	2,105	0	2,105	0.3%	3 to 4 months	\$842	\$1,794	\$616	\$315
1 BR @30% - Absent Subsidy	\$12,583	\$15,660	6	810	0	810	0.7%	3 to 4 months	\$842	\$1,794	\$616	\$315
1BR @60%	\$25,166	\$31,320	1	1,063	50	1,013	0.1%	3 to 4 months	\$842	\$1,794	\$616	\$671
1BR Market	\$38,057	\$52,200	1	1,298	541	757	0.1%	3 to 4 months	\$931	\$1,794	\$700	\$1,047
1BR Overall	\$0	\$52,200	10	4,526	591	3,935	0.3%	3 to 4 months	-	-	-	-
1BR All LIHTC	\$8,366	\$31,320	9	2,598	50	2,548	0.4%	3 to 4 months	-	-	-	-
2BR @20% (ACC)	\$0	\$11,740	1	1,292	0	1,292	0.1%	3 to 4 months	\$972	\$2,563	\$735	\$297
2BR @20% - Absent Subsidy	\$10,046	\$11,740	1	511	0	511	0.2%	3 to 4 months	\$972	\$2,563	\$735	\$297
2BR @30% (ACC)	\$0	\$17,610	4	1,884	0	1,884	0.2%	3 to 4 months	\$972	\$2,563	\$735	\$297
2BR @30% - Absent Subsidy	\$15,086	\$17,610	4	725	0	725	0.6%	3 to 4 months	\$972	\$2,563	\$735	\$297
2BR @50% (ACC)	\$0	\$29,350	1	2,438	0	2,438	0.0%	3 to 4 months	\$972	\$2,563	\$735	\$297
2BR @50% - Absent Subsidy	\$25,131	\$29,350	1	595	0	595	0.2%	3 to 4 months	\$972	\$2,563	\$735	\$297
2BR @60%	\$30,171	\$35,220	9	952	96	856	1.1%	3 to 4 months	\$972	\$2,563	\$735	\$799
2BR Market	\$46,183	\$58,700	2	1,162	568	594	0.3%	3 to 4 months	\$1,062	\$2,563	\$800	\$1,266
2BR Overall	\$0	\$58,700	17	4,052	664	3,388	0.5%	3 to 4 months	-	-	-	-
2BR All LIHTC	\$10,046	\$35,220	15	2,326	96	2,230	0.7%	3 to 4 months	-	-	-	-
3BR @20% (ACC)	\$0	\$14,100	1	502	0	502	0.2%	3 to 4 months	\$1,017	\$1,250	\$855	\$277
3BR @20% - Absent Subsidy	\$11,623	\$14,100	1	199	0	199	0.5%	3 to 4 months	\$1,017	\$1,250	\$855	\$277
3BR @30% (ACC)	\$0	\$21,150	1	733	0	733	0.1%	3 to 4 months	\$1,017	\$1,250	\$855	\$277
3BR @30% - Absent Subsidy	\$17,417	\$21,150	1	282	0	282	0.4%	3 to 4 months	\$1,017	\$1,250	\$855	\$277
3BR @50%	\$29,074	\$35,250	5	128	0	128	3.9%	3 to 4 months	\$1,017	\$1,250	\$855	\$747
3BR @60%	\$34,869	\$42,300	16	370	92	278	5.8%	3 to 4 months	\$1,017	\$1,250	\$855	\$916
3BR Market	\$57,874	\$70,500	3	452	93	359	0.8%	3 to 4 months	\$1,081	\$1,250	\$900	\$1,587
3BR Overall	\$0	\$70,500	26	1,576	185	1,391	1.9%	3 to 4 months	-	-	-	-
3BR All LIHTC	\$11,623	\$42,300	23	905	92	813	2.8%	3 to 4 months	-	-	-	-
@20% (ACC) Overall	\$0	\$14,100	4	3,237	0	3,237	0.1%	3 to 4 months	-	-	-	-
@20% Overall - Absent Subsidy	\$8,366	\$14,100	4	1,280	0	1,280	0.3%	3 to 4 months	-	-	-	-
@30% (ACC) Overall	\$0	\$15,660	11	4,722	0	4,722	0.2%	3 to 4 months	-	-	-	-
@30% Overall - Absent Subsidy	\$12,583	\$15,660	11	1,818	0	1,818	0.6%	3 to 4 months	-	-	-	-
@50% Overall	\$29,074	\$35,250	5	128	0	128	3.9%	3 to 4 months	-	-	-	-
@50% (ACC) Overall	\$0	\$29,350	1	2,438	0	2,438	0.0%	3 to 4 months	-	-	-	-
@50% Overall - Absent Subsidy	\$25,131	\$35,250	6	826	0	826	0.7%	3 to 4 months	-	-	-	-
@60% Overall	\$25,166	\$42,300	26	2,384	238	2,146	1.2%	3 to 4 months	-	-	-	-
Market Overall	\$38,057	\$70,500	6	2,911	1,202	1,709	0.4%	3 to 4 months	-	-	-	-
Overall	\$0	\$70,500	52	10,153	1,440	8,713	0.6%	3 to 4 months	-	-	-	-
AII LIHTC	\$8,366	\$42,300	46	5,828	238	5,590	0.8%	3 to 4 months	-	-	-	-

H. COMPETITIVE RENTAL ANALYSIS

Survey of Comparable Projects

Comparable properties are examined on the basis of physical characteristics, i.e. building type, age/quality, level of common amenities, absorption, as well as similarity in rent. We attempted to compare the Subject to complexes from the competing market to provide a broader picture of the health and available supply in the market. Our competitive survey includes 11 "true" comparable properties containing 1,242 units.

The availability of LIHTC data is considered good; there are 22 LIHTC properties in the PMA. However, a number of these properties were excluded as they target senior tenants. The prior phases of the Subject's development were also excluded as all of those units operate with a project-based subsidy. We included six LIHTC properties, all of which are located in the PMA within 2.5 miles of the Subject site. These properties offer a variety of AMI levels and some subsidized units, similar to the proposed Subject.

The availability of market rate data is considered good. There are few market rate properties in the Subject's immediate community and a limited amount of new construction market rate properties. We included five market rate properties, all of which are located within 2.8 miles of the Subject site. These properties include older developments as well as a new construction property. Other market rate properties are excluded based on proximity and unit types.

A detailed matrix describing the individual competitive properties as well as the proposed Subject is provided on the following pages. A map illustrating the location of the Subject in relation to comparable properties is also provided on the following pages. The properties are further profiled in the following write-ups. The property descriptions include information on vacancy, turnover, absorption, age, competition, and the general health of the rental market, when available.

Excluded Properties

The following table illustrates properties within the PMA that are excluded from our analysis along with their reason for exclusion.

EXCLUDED PROPERTIES

	EXCLUL	PED PROPE	RIIES		
Property Name	Program	Location	Tenancy	# of Units	Reason for Exclusion
Live Oak Landing	LIHTC/ Market	Savannah	Senior	70	Under construction
Romana - Riley Lofts	LIHTC/ Market	Savannah	Senior	57	Under construction
Woodlands Of Montgomery	LIHTC	Savannah	Family	246	Under construction
Heritage Corner & Heritage Row	LIHTC	Savannah	Family	70	More comparable properties available
Live Oak Plantation Apartments	LIHTC/ Market	Savannah	Family	208	More comparable properties available
Montgomery Landing	LIHTC/ Market	Savannah	Family	144	More comparable properties available
River Pointe I	LIHTC	Savannah	Family	206	Subsidized
River Pointe II - Phase I	LIHTC	Savannah	Family	74	Subsidized
Rose Of Sharon	LIHTC/ Section 8	Savannah	Senior	204	Dissimilar tenancy
Savannah Gardens I	LIHTC	Savannah	Family	115	Unable to contact
Savannah Gardens III	LIHTC/ Market	Savannah	Family	95	Unable to contact
Savannah Gardens IV	LIHTC/ Market	Savannah	Family	114	Unable to contact
Savannah Gardens V	LIHTC/ Market	Savannah	Family	76	Unable to contact
Sister's Court Apartments	LIHTC	Savannah	Senior	78	Dissimilar tenancy
Sustainable Fellwood III	LIHTC/ Market	Savannah	Senior	100	Dissimilar tenancy
Heritage Place	LIHTC/HOME	Savannah	Family	88	More comparable properties available
Veranda At Midtown	PBRA/Market	Savannah	Senior	100	Subsidized
Cars V Inc	Section 8	Savannah	Senior	5	Subsidized
Habersham And Hamilton Place	Section 8	Savannah	Disabled	24	Subsidized
Ihs Savannah	Section 8	Savannah	Family	17	Subsidized
Ponderosa Forest Apartments	Section 8	Savannah	Family	56	Subsidized
Savannah Gardens II	Section 8	Savannah	Senior	39	Subsidized
SNAP I	Section 8	Savannah	Family	100	Subsidized
SNAP II	Section 8	Savannah	Family	89	Subsidized
SNAP III	Section 8	Savannah	Family	44	Subsidized
St John's Villa Apartments	Section 8	Savannah	Senior	19	Subsidized
The Woods Of Savannah	Section 8	Savannah	Senior	94	Subsidized
Thomas Francis Williams Court Apts	Section 8	Savannah	Senior	151	Subsidized
Horace Stillwell Towers	Public Housing	Savannah	Senior	287	Subsidized
	_			499	Subsidized
Kayton And Frazier Homes	Public Housing	Savannah	Family	499 77	
Pickens Patterson Terrace	Public Housing	Savannah	Family		Subsidized
Telfair Arms Apartments	Public Housing	Savannah	Family	53	Subsidized
Yamacraw Village	Public Housing	Savannah	Family	301	Subsidized
Avenues On 61st	Market	Savannah	Family	32	Dissimilar unit types
Carriage House Apartments	Market	Savannah	Family	144	Dissimilar location
Colonial Village At Huntington	Market	Savannah	Family	151	Dissimilar location
Cypress Landing	Market	Savannah	Family	200	Dissimilar location
Drayton Tower	Market	Savannah	Family	99	Unable to contact
Green Growth 1	Market	Savannah	Family	99	Dissimilar design
Greentree Apartments	Market	Savannah	Family	194	Dissimilar location
Kingstown Apartments	Market	Savannah	Family	129	Dissimilar unit types
Magnolia Villas	Market	Savannah	Family	144	Dissimilar location
Marsh Cove	Market	Savannah	Family	188	Dissimilar location
Moss Pointe	Market	Savannah	Family	278	Dissimilar location
One West Victory	Market	Savannah	Family	114	Student tenancy
Plantation Oaks Apartments	Market	Savannah	Family	147	Dissimilar location
Sterling Bluff Apartments	Market	Savannah	Family	216	Dissimilar location
Strathmore Estates	Market	Savannah	Family	103	Under renovation
The Cottages Of Savannah	Market	Savannah	Family	148	Dissimilar unit types
The Hue	Market	Savannah	Family	149	Dissimilar location
Townwoods Apartments	Market	Savannah	Family	62	Dissimilar location
Royal Oaks	Market	Savannah	Family	208	Dissimilar location
Spanish Villa	Market	Savannah	Family	232	Dissimilar location

Comparable Rental Property Map



Source: Google Earth, April 2019.

COMPARABLE PROPERTIES

#	Comparable Property	Rent Structure	Distance to Subject
S	River Pointe II - Phase II	@20% (ACC), @30% (ACC), @50% (ACC), @50%, @60%, Market	-
1	Ashley Midtown Phase I	@30% (Public Housing), @50% (Public Housing), @60%, Market	0.7 miles
2	Ashley Midtown Phase II	@30% (Public Housing), @60%	0.2 miles
3	Sustainable Fellwood I	@60%, @60% (Public Housing), Market	2.4 miles
4	Sustainable Fellwood II	@60%, @60% (Public Housing), Market	2.5 miles
5	The View At Oglethorpe I	@60%, @60% (Section 8), Market	0.5 miles
6	The View At Oglethorpe II	@60%, @60% (Section 8), Market	0.6 miles
7	Alhambra Apartments	Market	2.2 miles
8	Chelsea At Five Points	Market	1.4 miles
9	Jasmine Place	Market	2.4 miles
10	Park And Broad	Market	0.6 miles
11	River Crossing Apartments	Market	2.8 miles

The following tables illustrate detailed information in a comparable framework for the Subject and the comparable properties.

SUMMARY MATRIX														
Comp #	Property Name	Distance	Type / Built /	Rent	Unit	#	%	Size (SF)	Restriction	Rent	Max	Waiting		Vacancy
Subject	River Pointe II - Phase II	to Subject	Renovated Townhouse	Structure @20%	Description 1BR / 1BA	2	3.8%	694	@20% (ACC)	(Adj) \$315	Rent?	List? N/A	Units N/A	Rate N/A
Subject	939 Wheaton St	-	2-stories	(ACC),	1BR / 1BA	6	11.3%	694	@30% (ACC)	\$315	N/A	N/A	N/A	N/A
	Savannah, GA 31401		2021 / n/a	@30%	1BR / 1BA	1	1.9%	694	@60%	\$671	Yes	N/A	N/A	N/A
	Chatham County		Family	(ACC),	1BR/1BA	1	1.9%	694	Market	\$1,047	N/A	N/A	N/A	N/A
				@50%	2BR / 1.5BA	1	1.9%	921	@20% (ACC)	\$297	N/A	N/A	N/A	N/A
				(ACC),	2BR / 1.5BA	4	7.6%	921	@30% (ACC)	\$297	N/A	N/A	N/A	N/A
				@50%,	2BR / 1.5BA	1	1.9%	921	@50% (ACC)	\$297	N/A	N/A	N/A	N/A
				@60%,	2BR / 1.5BA 2BR / 1.5BA	9 2	17.0% 3.8%	921 921	@60% Market	\$799 \$1,266	Yes N/A	N/A N/A	N/A N/A	N/A N/A
				Market	3BR / 2BA	1	1.9%	1,266	@20% (ACC)	\$277	N/A	N/A	N/A	N/A
					3BR / 2BA	1	1.9%	1,266	@30% (ACC)	\$277	N/A	N/A	N/A	N/A
					3BR/2BA	5	9.4%	1,266	@50%	\$747	Yes	N/A	N/A	N/A
					3BR/2BA	16	30.2%	1,266	@60%	\$916	Yes	N/A	N/A	N/A
					3BR / 2BA	3	5.7%	1,266	Market	\$1,587	N/A	N/A	N/A	N/A
	Ashla Midra Bhasal	0.7	T	0000	000 (404	53	4.00/	1.000	0000//0.11/2.11		N1 / A		N/A	N/A
1	Ashley Midtown Phase I 1518 E Park Ave	0.7 miles	Townhouse 2-stories	@30%	2BR / 1BA	7 6	4.2% 3.6%	1,269 1,276	@30% (Public Housing) @50% (Public Housing)	-	N/A N/A	Yes Yes	0	0.0% 0.0%
	Savannah, GA 31404		2-Stories 2004 / n/a	(Public	2BR / 1BA 2BR / 1BA	13	7.7%	1,269	@60%	\$823	Yes	No	N/A	0.0% N/A
	Chatham County		Family	Housing), @50%	2BR / 1BA	6	3.6%	1,411	Market	\$1,048	N/A	No	N/A	N/A
				(Public	2BR / 1.5BA	17	10.1%	1,276	@30% (Public Housing)	-	N/A	Yes	0	0.0%
				Housing),	2BR / 1.5BA	13	7.7%	1,254	@50% (Public Housing)	-	N/A	Yes	Ö	0.0%
				@60%,	2BR / 1.5BA	33	19.6%	1,276	@60%	\$823	Yes	No	0	0.0%
				Market	2BR / 1.5BA	17	10.1%	1,146	Market	\$1,048	N/A	No	N/A	N/A
					3BR / 2BA	2	1.2%	1,377	@30% (Public Housing)	-	N/A	Yes	0	0.0%
					3BR / 2BA	7	4.2%	1,377	@50% (Public Housing)	- ¢02E	N/A	Yes	0	0.0%
					3BR / 2BA 3BR / 2BA	4 3	2.4% 1.8%	1,377 1,200	@60% Market	\$935 \$1,223	Yes N/A	No No	N/A N/A	N/A
					3BR / 2.5BA	6	3.6%	1,467	@30% (Public Housing)	φ1,223	N/A	Yes	0	N/A 0.0%
					3BR / 2.5BA	10	6.0%	1,467	@50% (Public Housing)	-	N/A	Yes	0	0.0%
					3BR / 2.5BA	15	8.9%	1,467	@60%	\$935	Yes	No	N/A	N/A
					3BR / 2.5BA	9	5.4%	1,300	Market	\$1,223	N/A	No	0	0.0%
						168							4	2.4%
2	Ashley Midtown Phase II	0.2 miles	Townhouse	@30%	2BR/1BA	2	5.3%	1,214	@60%	\$817	Yes	No	0	0.0%
	1110 Graydon Ave		2-stories	(Public	2BR / 1.5BA	10	26.3%	1,226	@30% (Public Housing)	-	N/A	Yes	0	0.0%
	Savannah, GA 31404 Chatham County		2008 / n/a	Housing),	2BR / 1.5BA	6 10	15.8% 26.3%	1,238 1,407	@60% @30% (Public Housing)	\$817 -	Yes N/A	No Yes	0	0.0%
	Chatham County		Family	@60%	3BR / 2BA 3BR / 2BA	1	26.5%	1,340	@60%	\$932	Yes	No	0	0.0%
					3BR / 2BA	8	21.1%	1,400	@60%	\$932	Yes	No	0	0.0%
					3BR/2BA	1	2.6%	1,482	@60%	\$932	Yes	No	0	0.0%
						38							0	0.0%
3	Sustainable Fellwood I	2.4 miles	Garden	@60%,	1BR/1BA	15	13.6%	832	@60%	\$616	Yes	Yes	N/A	N/A
	1401 Fellwood Dr		3-stories	@60%	1BR / 1BA	9	8.2%	832	@60% (Public Housing)	\$616	N/A	Yes	0	0.0%
	Savannah, GA 31415		2009 / n/a	(Public	1BR / 1BA	6	5.5%	832	Market	\$700 \$705	N/A	No	0	0.0%
	Chatham County		Family	Housing),	2BR / 1BA 2BR / 1BA	17 19	15.5% 17.3%	1,060 1,060	@60% @60% (Public Housing)	\$735 \$735	Yes N/A	Yes Yes	N/A O	N/A 0.0%
				Market	2BR / 1BA	5	4.6%	1,060	Market	\$800	N/A	No	0	0.0%
					2BR / 1.5BA	5	4.6%	1,060	Market	\$800	N/A	No	0	0.0%
					3BR/2BA	13	11.8%	1,327	@60%	\$855	Yes	Yes	N/A	N/A
					3BR/2BA	10	9.1%	1,327	@60% (Public Housing)	\$855	N/A	Yes	0	0.0%
					3BR/2BA	2	1.8%	1,327	Market	\$900	N/A	No	0	0.0%
					3BR / 2.5BA	3	2.7%	1,327	Market	\$900	N/A	No	0	0.0%
					4BR / 2BA	3	2.7%	1,522	@60%	\$947	Yes	Yes	N/A	N/A
					4BR / 2BA 4BR / 2BA	2	1.8% 0.9%	1,522 1,522	@60% (Public Housing) Market	\$947 \$1,000	N/A N/A	Yes No	0	0.0% 0.0%
					-TUIN / ZUA	110	0.5/0	1,022	WIGHTEL	Ψ1,000	IN/ A	INU	4	3.6%
4	Sustainable Fellwood II	2.5 miles	Garden	@60%,	1BR/1BA	2	1.8%	838	@60%	\$658	Yes	Yes	0	0.0%
	1325 Exley St		3-stories	@60%	1BR / 1BA	6	5.5%	838	@60% (Public Housing)	\$658	N/A	Yes	0	0.0%
	Savannah, GA 31415		2011 / n/a	(Public	1BR / 1BA	4	3.6%	838	Market	\$801	N/A	Yes	0	0.0%
	Chatham County		Family	Housing),	2BR / 2BA	10	9.1%	1,072	@60%	\$788	Yes	Yes	0	0.0%
				Market	2BR / 2BA	30	27.3%	1,072	@60% (Public Housing)	\$788	N/A	Yes	0	0.0%
					2BR / 2BA	4	3.6%	1,072	Market	\$907	N/A	Yes	0	0.0%
					3BR / 2BA 3BR / 2BA	15 3	13.6% 2.7%	1,343 1,343	@60% Market	\$916 \$1,051	Yes N/A	Yes Yes	0	0.0%
					3BR / 3BA	3 36	32.7%	1,343	@60% (Public Housing)	\$916	N/A N/A	Yes	0	0.0%
					35/ ODA	110	02.170	2,545		+010	, , ,	.00	0	0.0%
5	The View At Oglethorpe I	0.5 miles	Garden	@60%,	1BR / 1BA	2	2.8%	840	@60%	\$689	Yes	No	N/A	N/A
	276 Randolph St		3-stories	@60%	1BR / 1BA	2	2.8%	840	@60% (Section 8)	\$531	N/A	No	0	0.0%
	Savannah, GA 31401		2017 / n/a	(Section 8),	1BR/1BA	2	2.8%	840	Market	\$838	N/A	No	N/A	N/A
	Chatham County		Family	Market	2BR / 2BA	12	16.7%	1,020	@60%	\$838	Yes	No	N/A	N/A
					2BR / 2BA	20	27.8%	1,020	@60% (Section 8)	\$566 \$047	N/A	No	0	0.0%
					2BR / 2BA 3BR / 2BA	10 12	13.9% 16.7%	1,020 1,245	Market @60%	\$947 \$978	N/A Yes	No No	N/A N/A	N/A N/A
					3BR / 2BA	9	10.7%	1,245	@60% (Section 8)	\$978 \$777	N/A	No	N/A 0	0.0%
					3BR / 2BA	3	4.2%	1,245	Market	\$1,057	N/A	No	N/A	N/A
					. , ==	72		,		. ,	,		2	2.8%

Comp #	Property Name	Distance to Subject	Type / Built / Renovated	Rent Structure	Unit Description	#	%	Size (SF)	Restriction	Rent (Adj)	Max Rent?	Waiting List?	Vacant Units	Vacancy Rate
6	The View At Oglethorpe II	0.6 miles	Lowrise	@60%,	1BR / 1BA	5	5.0%	701	@60%	\$689	Yes	No	N/A	N/A
	220 Mcalister St		3-stories	@60%	1BR / 1BA	6	6.0%	701	@60% (Section 8)	\$542	N/A	No	N/A	N/A
	Savannah, GA 31401		2018 / n/a	(Section 8),	1BR / 1BA	1	1.0%	701	Market	\$838	N/A	No	N/A	N/A
	Chatham County		Family	Market	2BR / 1.5BA	6	6.0%	1.013	@60%	\$838	Yes	No	N/A	N/A
	ondinam odding			Market	2BR / 1.5BA	3	3.0%	1.013	@60% (Section 8)	\$555	N/A	No	N/A	N/A
					2BR / 1.5BA	3	3.0%	1,013	Market	\$947	N/A	No	N/A	N/A
					2BR / 2BA	20	20.0%	999	@60%	\$838	Yes	No	N/A	N/A
					2BR / 2BA	11	11.0%	1.000	@60% (Section 8)	\$555	N/A	No	N/A	N/A
					2BR / 2BA	3	3.0%	1,034	@60%	\$838	Yes	No	N/A	N/A
					2BR / 2BA	2	2.0%	1,034	@60% (Section 8)	\$555	N/A	No	N/A	N/A
					2BR / 2BA	7	7.0%	1,000	Market	\$947	N/A	No	N/A	N/A
					2BR / 2BA	1	1.0%	1,034	Market	\$947	N/A	No	,	
					,	8	8.0%		@60%	\$947 \$978	,		N/A	N/A
					3BR / 2BA			1,171			Yes	No	N/A	N/A
					3BR / 2BA	10	10.0%	1,169	@60% (Section 8)	\$801	N/A	No	N/A	N/A
					3BR / 2BA	8	8.0%	1,169	Market	\$1,057	N/A	No	N/A	N/A
					4BR / 2BA	1	1.0%	1,302	@60%	\$1,108	Yes	No	N/A	N/A
					4BR / 2BA	3	3.0%	1,302	@60% (Section 8)	\$837	N/A	No	N/A	N/A
					4BR / 2BA	1	1.0%	1,410	@60%	\$1,108	Yes	No	N/A	N/A
					4BR / 2BA	1	1.0%	1,410	@60% (Section 8)	\$837	N/A	No	N/A	N/A
						100							1	1.0%
7	Alhambra Apartments	2.2 miles	Various	Market	1BR / 1BA	N/A	N/A	705	Market	\$827	N/A	No	N/A	N/A
	2200 E Victory Dr		2-stories		2BR / 1.5BA	N/A	N/A	820	Market	\$1,012	N/A	No	N/A	N/A
	Savannah, GA 31404		1968 / 2005		2BR / 2BA	N/A	N/A	975	Market	\$957	N/A	No	N/A	N/A
	Chatham County		Family		3BR / 2BA	N/A	N/A	1,072	Market	\$1,083	N/A	No	N/A	N/A
						150							5	3.3%
8	Chelsea At Five Points	1.4 miles	Garden	Market	1BR / 1BA	24	17.7%	700	Market	\$789	N/A	No	1	4.2%
	1910 Skidaway Rd Savannah, GA 31404		2-stories 1947 / 2019		2BR / 1BA	112	82.4%	850	Market	\$898	N/A	No	1	0.9%
	Chatham County		Family											
		0.4 "			000 / 4 504	136	74.40	211		****			2	1.5%
9	Jasmine Place	2.4 miles	Garden	Market	2BR / 1.5BA	80	71.4%	844	Market	\$903	N/A	No	N/A	N/A
	2323 Downing Ave Savannah, GA 31404 Chatham County		2-stories 1979 / 2005 Family		3BR / 2BA	32	28.6%	1,144	Market	\$1,023	N/A	No	N/A	N/A
	ŕ		,			112							2	1.8%
10	Park And Broad	0.6 miles	Lowrise	Market	1BR / 1BA	N/A	N/A	707	Market	\$1,594	N/A	No	0	N/A
	1020 E Broad St		3-stories		1BR / 1BA	N/A	N/A	727	Market	\$1.684	N/A	No	0	N/A
	Savannah, GA 31401		2018 / n/a		1BR / 1BA	N/A	N/A	753	Market	\$1,754	N/A	No	0	N/A
	Chatham County		Family		1BR / 1BA	N/A	N/A	785	Market	\$1,794	N/A	No	0	N/A
	charlam county				1BR / 1BA	N/A	N/A	790	Market	\$1,794	N/A	No	Ö	N/A
					2BR / 2BA	N/A	N/A	963	Market	\$1,853	N/A	No	0	N/A
					2BR / 2BA	N/A	N/A	979	Market	\$1.863	N/A	No	0	N/A
					2BR / 2BA	N/A	N/A	1,019	Market	\$2,178	N/A	No	0	
					,	,	,	1,019	Market	\$2,178	,	No	0	N/A
					2BR / 2BA	N/A	N/A				N/A			N/A
					2BR / 2BA	N/A	N/A	1,025	Market	\$2,203	N/A	No	0	N/A
					2BR / 2BA	N/A	N/A	1,048	Market	\$2,263	N/A	No		N/A
					2BR / 2BA	N/A	N/A	1,067	Market	\$2,293	N/A	No	0	N/A
					2BR / 2BA	N/A	N/A	1,357	Market	\$2,563	N/A	No	0	N/A
4.	<u></u>				400 : 10	70	04						0	0.0%
11	River Crossing Apartments	2.8 miles	Garden	Market	1BR / 1BA	56	31.8%	770	Market	\$930	N/A	No	N/A	N/A
	2612 Dogwood Ave		3-stories		2BR / 2BA	104	59.1%	1,026	Market	\$1,086	N/A	No	N/A	N/A
	Savannah, GA 31404 Chatham County		1978 / 2019 Family		3BR / 2BA	16	9.1%	1,270	Market	\$1,250	N/A	No	N/A	N/A
						176							4	2.3%

	-		ING All rents adjusted for utilities and		extracted from the market.	
	Units Surveyed:	1,242	Weighted Occupancy:	98.1%		
	Market Rate	644	Market Rate	98.0%		
	Tax Credit	598	Tax Credit	98.2%		
	One-Bedroom One Bath		Two-Bedroom One and a Half Bat		Three-Bedroom Two Bath	
	Property	Average	Property	Average	Property	Avera
RENT	Park And Broad (Market)	\$1,794	Park And Broad (Market)(2BA)	\$2,563	River Pointe II - Phase II (Market)	\$1,5
	Park And Broad (Market)	\$1,794	Park And Broad (Market)(2BA)	\$2,293	River Crossing Apartments (Market)	\$1,2
	Park And Broad (Market)	\$1,754	Park And Broad (Market)(2BA)	\$2,263	Ashley Midtown Phase I (Market)(2.5BA)	\$1,2
	Park And Broad (Market)	\$1,684	Park And Broad (Market)(2BA)	\$2,203	Ashley Midtown Phase I (Market)	\$1,2
	Park And Broad (Market)	\$1,594	Park And Broad (Market)(2BA)	\$2,203	Alhambra Apartments (Market)	\$1,0
	River Pointe II - Phase II (Market)	\$1,047	Park And Broad (Market)(2BA)	\$2,178	The View At Oglethorpe II (Market)	\$1,0
	River Crossing Apartments (Market)	\$930	Park And Broad (Market)(2BA)	\$1,863	The View At Oglethorpe I (Market)	\$1,0
	The View At Oglethorpe I (Market)	\$838	Park And Broad (Market)(2BA)	\$1,853	Sustainable Fellwood II (Market)	\$1,0
	The View At Oglethorpe II (Market)	\$838	River Pointe II - Phase II (Market)	\$1,266	Jasmine Place (Market)	\$1,0
	Alhambra Apartments (Market)	\$827	River Crossing Apartments (Market)(2BA)	\$1,086	The View At Oglethorpe I (@60%)	\$97
	Sustainable Fellwood II (Market)	\$801	Ashley Midtown Phase I (Market)(1BA)	\$1,048	The View At Oglethorpe II (@60%)	\$97
	Chelsea At Five Points (Market)	\$789	Ashley Midtown Phase I (Market)	\$1,048	Ashley Midtown Phase I (@60%)(2.5BA)	\$93
	Sustainable Fellwood I (Market)	\$700	Alhambra Apartments (Market)	\$1,012	Ashley Midtown Phase I (@60%)	\$93
	The View At Oglethorpe II (@60%)	\$689	Alhambra Apartments (Market)(2BA)	\$957	Ashley Midtown Phase II (@60%)	\$93
	The View At Oglethorpe I (@60%)	\$689	The View At Oglethorpe I (Market)(2BA)	\$947	Ashley Midtown Phase II (@60%)	\$93
	River Pointe II - Phase II (@60%)	\$671	The View At Oglethorpe II (Market)(2BA)	\$947	Ashley Midtown Phase II (@60%)	\$93
	Sustainable Fellwood II (@60%)	\$658	The View At Oglethorpe II (Market)	\$947	River Pointe II - Phase II (@60%)	\$9:
	Sustainable Fellwood II (@60%)	\$658	The View At Oglethorpe II (Market)(2BA)	\$947	Sustainable Fellwood II (@60%)(3BA)	\$9:
	Sustainable Fellwood I (@60%)	\$616	Sustainable Fellwood II (Market)(2BA)	\$907	Sustainable Fellwood II (@60%)	\$9
	Sustainable Fellwood I (@60%)	\$616	Jasmine Place (Market)	\$903	Sustainable Fellwood I (Market)	\$9
	The View At Oglethorpe II (@60%)	\$542	Chelsea At Five Points (Market)(1BA)	\$898	Sustainable Fellwood I (Market)(2.5BA)	\$9
	The View At Oglethorpe I (@60%)	\$531	The View At Oglethorpe II (@60%)	\$838	Sustainable Fellwood I (@60%)	\$8
	River Pointe II - Phase II (@20%)	\$315	The View At Oglethorpe II (@60%)(2BA)	\$838	Sustainable Fellwood I (@60%)	\$8
	River Pointe II - Phase II (@30%)	\$315	The View At Oglethorpe II (@60%)(2BA)	\$838	The View At Oglethorpe II (@60%)	\$80
			The View At Oglethorpe I (@60%)(2BA)	\$838	The View At Oglethorpe I (@60%)	\$77
			Ashley Midtown Phase I (@60%)	\$823	River Pointe II - Phase II (@50%)	\$74
			Ashley Midtown Phase I (@60%)(1BA)	\$823	River Pointe II - Phase II (@30%)	\$27
			Ashley Midtown Phase II (@60%)(1BA)	\$817	River Pointe II - Phase II (@20%)	\$2
			Ashley Midtown Phase II (@60%)	\$817		
			Sustainable Fellwood I (Market)	\$800		
			Sustainable Fellwood I (Market)(1BA)	\$800		
			River Pointe II - Phase II (@60%)	\$799		
			Sustainable Fellwood II (@60%)(2BA)	\$788		
			Sustainable Fellwood II (@60%)(2BA)	\$788 \$735		
			Sustainable Fellwood I (@60%)(1BA)	\$735 \$735		
- 1			Sustainable Fellwood I (@60%)(1BA)	\$735 \$566		
			The View At Oglethorpe I (@60%)(2BA)	\$566 ¢555		
			The View At Oglethorpe II (@60%)(2BA)	\$555 ¢555		
			The View At Oglethorpe II (@60%)	\$555 ¢555		
			The View At Oglethorpe II (@60%)(2BA)	\$555		
			River Pointe II - Phase II (@20%)	\$297 \$207		
			River Pointe II - Phase II (@50%)	\$297		
			River Pointe II - Phase II (@30%)	\$297		

			•			
SQUARE	The View At Oglethorpe I (Market)	840	Ashley Midtown Phase I (Market)(1BA)	1,411	Ashley Midtown Phase II (@60%)	1,482
FOOTAGE	The View At Oglethorpe I (@60%)	840	Park And Broad (Market)(2BA)	1,357	Ashley Midtown Phase I (@30%)(2.5BA)	1,467
	The View At Oglethorpe I (@60%)	840	Ashley Midtown Phase I (@50%)(1BA)	1,276	Ashley Midtown Phase I (@50%)(2.5BA)	1,467
	Sustainable Fellwood II (@60%)	838	Ashley Midtown Phase I (@60%)	1,276	Ashley Midtown Phase I (@60%)(2.5BA)	1,467
	Sustainable Fellwood II (@60%)	838	Ashley Midtown Phase I (@30%)	1,276	Ashley Midtown Phase II (@30%)	1,407
	Sustainable Fellwood II (Market)	838	Ashley Midtown Phase I (@60%)(1BA)	1,269	Ashley Midtown Phase II (@60%)	1,400
	Sustainable Fellwood I (Market)	832	Ashley Midtown Phase I (@30%)(1BA)	1,269	Ashley Midtown Phase I (@30%)	1,377
	Sustainable Fellwood I (@60%)	832	Ashley Midtown Phase I (@50%)	1,254	Ashley Midtown Phase I (@50%)	1,377
	Sustainable Fellwood I (@60%)	832	Ashley Midtown Phase II (@60%)	1,238	Ashley Midtown Phase I (@60%)	1,377
	Park And Broad (Market)	790	Ashley Midtown Phase II (@30%)	1,226	Sustainable Fellwood II (@60%)(3BA)	1,343
	Park And Broad (Market)	785	Ashley Midtown Phase II (@60%)(1BA)	1,214	Sustainable Fellwood II (@60%)	1,343
	River Crossing Apartments (Market)	770	Ashley Midtown Phase I (Market)	1,146	Sustainable Fellwood II (Market)	1,343
	Park And Broad (Market)	753	Sustainable Fellwood II (@60%)(2BA)	1,072	Ashley Midtown Phase II (@60%)	1,340
	Park And Broad (Market)	727	Sustainable Fellwood II (@60%)(2BA)	1,072	Sustainable Fellwood I (Market)	1,327
	Park And Broad (Market)	707	Sustainable Fellwood II (Market)(2BA)	1,072	Sustainable Fellwood I (Market)(2.5BA)	1,327
	Alhambra Apartments (Market)	705	Park And Broad (Market)(2BA)	1,067	Sustainable Fellwood I (@60%)	1,327
	The View At Oglethorpe II (@60%)	701	Sustainable Fellwood I (@60%)(1BA)	1,060	Sustainable Fellwood I (@60%)	1,327
	The View At Oglethorpe II (@60%)	701	Sustainable Fellwood I (@60%)(1BA)	1,060	Ashley Midtown Phase I (Market)(2.5BA)	1,300
	The View At Oglethorpe II (Market)	701	Sustainable Fellwood I (Market)	1,060	River Crossing Apartments (Market)	1,270
	Chelsea At Five Points (Market)	700	Sustainable Fellwood I (Market)(1BA)	1,060	River Pointe II - Phase II (@20%)	1,266
	River Pointe II - Phase II (@20%)	694	Park And Broad (Market)(2BA)	1,048	River Pointe II - Phase II (@50%)	1,266
	River Pointe II - Phase II (@60%)	694	The View At Oglethorpe II (Market)(2BA)	1,034	River Pointe II - Phase II (@60%)	1,266
	River Pointe II - Phase II (@30%)	694	The View At Oglethorpe II (@60%)(2BA)	1,034	River Pointe II - Phase II (Market)	1,266
	River Pointe II - Phase II (Market)	694	The View At Oglethorpe II (@60%)(2BA)	1,034	River Pointe II - Phase II (@30%)	1,266
			River Crossing Apartments (Market)(2BA)	1,026	The View At Oglethorpe I (@60%)	1,245
			Park And Broad (Market)(2BA)	1,025	The View At Oglethorpe I (Market)	1,245
			Park And Broad (Market)(2BA)	1,022	The View At Oglethorpe I (@60%)	1,245
			The View At Oglethorpe I (@60%)(2BA)	1,020	Ashley Midtown Phase I (Market)	1,200
			The View At Oglethorne I (Market)(2BA)	1,020	The View At Oglethorpe II (@60%)	1,171
			The View At Oglethorpe I (@60%)(2BA)	1,020	The View At Oglethorpe II (Market)	1,169
			Park And Broad (Market)(2BA) The View At Oglethorpe II (@60%)	1,019 1,013	The View At Oglethorpe II (@60%) Jasmine Place (Market)	1,169 1,144
			The View At Oglethorpe II (@60%) The View At Oglethorpe II (@60%)	1,013	Alhambra Apartments (Market)	1,072
			The View At Oglethorpe II (@00%)	1,013	Amambia Apartments (Market)	1,012
			The View At Oglethorpe II (@60%)(2BA)	1,000		
			The View At Oglethorpe II (Market)(2BA)	1,000		
			The View At Oglethorpe II (@60%)(2BA)	999		
			Park And Broad (Market)(2BA)	979		
			Alhambra Apartments (Market)(2BA)	975		
			Park And Broad (Market)(2BA)	963		
			River Pointe II - Phase II (@50%)	921		
			River Pointe II - Phase II (@60%)	921		
			River Pointe II - Phase II (@20%)	921		
			River Pointe II - Phase II (Market)	921		
			River Pointe II - Phase II (@30%)	921		
			Chelsea At Five Points (Market)(1BA)	850		
			Jasmine Place (Market)	844		
			Alhambra Apartments (Market)	820		

SQUARE Park And FOOT Park And Park And Park And	Broad (Market) \$2 Broad (Market) \$2	2.33 2.32	Park And Broad (Market)(2BA)	\$2.16	River Pointe II - Phase II (Market)	\$1.25
FOOT Park And Park And Park And	Broad (Market) \$2	2.32				Ψ1.20
Park And Park And	,		Park And Broad (Market)(2BA)	\$2.16	Ashley Midtown Phase I (Market)	\$1.02
Park And		2.29	Park And Broad (Market)(2BA)	\$2.15	Alhambra Apartments (Market)	\$1.01
	Broad (Market) \$2	2.27	Park And Broad (Market)(2BA)	\$2.15	River Crossing Apartments (Market)	\$0.98
Diver Deinte I	Broad (Market) \$2	2.25	Park And Broad (Market)(2BA)	\$2.14	Ashley Midtown Phase I (Market)(2.5BA)	\$0.94
River Pointe i	- Phase II (Market) \$3	1.51	Park And Broad (Market)(2BA)	\$1.92	The View At Oglethorpe II (Market)	\$0.90
River Crossing	Apartments (Market) \$:	1.21	Park And Broad (Market)(2BA)	\$1.90	Jasmine Place (Market)	\$0.89
The View At Og	lethorpe II (Market) \$3	1.20	Park And Broad (Market)(2BA)	\$1.89	The View At Oglethorpe I (Market)	\$0.85
Alhambra Ap	artments (Market) \$3	1.17	River Pointe II - Phase II (Market)	\$1.37	The View At Oglethorpe II (@60%)	\$0.84
Chelsea At Fi	ve Points (Market) \$3	1.13	Alhambra Apartments (Market)	\$1.23	The View At Oglethorpe I (@60%)	\$0.79
The View At O	(lethorpe I (Market) \$3	1.00	Jasmine Place (Market)	\$1.07	Sustainable Fellwood II (Market)	\$0.78
The View At O	glethorpe II (@60%) \$0	0.98	River Crossing Apartments (Market)(2BA)	\$1.06	River Pointe II - Phase II (@60%)	\$0.72
River Pointe	I - Phase II (@60%) \$0	0.97	Chelsea At Five Points (Market)(1BA)	\$1.06	Ashley Midtown Phase II (@60%)	\$0.70
Sustainable F	ellwood II (Market) \$0	0.96	Alhambra Apartments (Market)(2BA)	\$0.98	The View At Oglethorpe II (@60%)	\$0.69
Sustainable F	ellwood I (Market) \$0	0.84	The View At Oglethorpe II (Market)(2BA)	\$0.95	Sustainable Fellwood II (@60%)	\$0.68
The View At C	glethorpe I (@60%) \$0	0.82	The View At Oglethorpe II (Market)	\$0.93	Sustainable Fellwood II (@60%)(3BA)	\$0.68
	. ,	0.79	The View At Oglethorpe I (Market)(2BA)	\$0.93	Ashley Midtown Phase I (@60%)	\$0.68
Sustainable I	ellwood II (@60%) \$0	0.79	The View At Oglethorpe II (Market)(2BA)	\$0.92	Sustainable Fellwood I (Market)	\$0.68
l l		0.77	Ashley Midtown Phase I (Market)	\$0.91	Sustainable Fellwood I (Market)(2.5BA)	\$0.68
Sustainable		0.74	River Pointe II - Phase II (@60%)	\$0.87	Ashley Midtown Phase II (@60%)	\$0.67
Sustainable		0.74	Sustainable Fellwood II (Market)(2BA)	\$0.85	Sustainable Fellwood I (@60%)	\$0.64
	J	0.63	The View At Oglethorpe II (@60%)(2BA)	\$0.84	Sustainable Fellwood I (@60%)	\$0.64
		0.45	The View At Oglethorpe II (@60%)	\$0.83	Ashley Midtown Phase I (@60%)(2.5BA)	\$0.64
River Pointe	I - Phase II (@20%) \$0	0.45	The View At Oglethorpe I (@60%)(2BA)	\$0.82	Ashley Midtown Phase II (@60%)	\$0.63
1 1			The View At Oglethorpe II (@60%)(2BA)	\$0.81	The View At Oglethorpe I (@60%)	\$0.62
1 1			Sustainable Fellwood I (Market)(1BA)	\$0.75	River Pointe II - Phase II (@50%)	\$0.59
			Sustainable Fellwood I (Market)	\$0.75	River Pointe II - Phase II (@30%)	\$0.22
			Ashley Midtown Phase I (Market)(1BA)	\$0.74	River Pointe II - Phase II (@20%)	\$0.22
			Sustainable Fellwood II (@60%)(2BA)	\$0.74		
			Sustainable Fellwood II (@60%)(2BA)	\$0.74		
			Sustainable Fellwood I (@60%)(1BA)	\$0.69		
			Sustainable Fellwood I (@60%)(1BA)	\$0.69		
			Ashley Midtown Phase II (@60%)(1BA)	\$0.67		
			Ashley Midtown Phase II (@60%)	\$0.66		
			Ashley Midtown Phase I (@60%)(1BA)	\$0.65		
			Ashley Midtown Phase I (@60%)	\$0.64		
			The View At Oglethorpe II (@60%)(2BA)	\$0.56		
			The View At Oglethorpe I (@60%)(2BA)	\$0.55		
			The View At Oglethorpe II (@60%)	\$0.55		
			The View At Oglethorpe II (@60%)(2BA)	\$0.54		
			River Pointe II - Phase II (@50%)	\$0.32		
			River Pointe II - Phase II (@30%)	\$0.32		
			River Pointe II - Phase II (@20%)	\$0.32		

PROPERTY PROFILE REPORT

Ashley Midtown Phase I

Effective Rent Date 3/22/2019

1518 E Park Ave Location

Savannah, GA 31404

Chatham County

Distance 0.7 miles Units 168 Vacant Units 4 2.4% Vacancy Rate

Townhouse (2 stories) Type

Year Built/Renovated 2004 / N/A

Marketing Began N/A Leasing Began N/A Last Unit Leased N/A

Major Competitors Savannah Gardens **Tenant Characteristics** None identified

Contact Name Cynthia

Phone (912) 233-3075



Market Information **Utilities** @30% (Public Housing), @50% (Public A/C not included -- central Program **Annual Turnover Rate** 25% Cooking not included -- electric not included -- electric Units/Month Absorbed N/A Water Heat **HCV** Tenants 2% Heat not included -- electric Within two weeks Other Electric Leasing Pace not included Annual Chg. in Rent None Water not included Concession None Sewer not included Waiting List Yes for subsidized units, length unknown Trash Collection not included

Ashley Midtown Phase I, continued

Unit Mix	(face re	ent)										
Beds	Baths	Туре	Units	Size (SF)	Rent	Concession (monthly)	Restriction	Waiting List	Vacant	Vacancy Rate	Max Ren	it? Range
2	1	Townhouse (2 stories)	7	1,269	N/A	\$0	@30% (Publi Housing)		0	0.0%	N/A	None
2	1	Townhouse (2 stories)	6	1,276	N/A	\$0	@50% (Publi Housing)	c Yes	0	0.0%	N/A	None
2	1	Townhouse (2 stories)	13	1,269	\$760	\$0	@60%	No	N/A	N/A	yes	None
2	1	Townhouse (2 stories)	6	1,411	\$985	\$0	Market	No	N/A	N/A	N/A	None
2	1.5	Townhouse (2 stories)	17	1,276	N/A	\$0	@30% (Publi Housing)	c Yes	0	0.0%	N/A	None
2	1.5	Townhouse (2 stories)	13	1,254	N/A	\$0	@50% (Publi Housing)	c Yes	0	0.0%	N/A	None
2	1.5	Townhouse (2 stories)	33	1,276	\$760	\$0	@60%	No	0	0.0%	yes	None
2	1.5	Townhouse (2 stories)	17	1,146	\$985	\$0	Market	No	N/A	N/A	N/A	None
3	2	Townhouse (2 stories)	2	1,377	N/A	\$0	@30% (Publi Housing)		0	0.0%	N/A	None
3	2	Townhouse (2 stories)	7	1,377	N/A	\$0	@50% (Publi Housing)	c Yes	0	0.0%	N/A	None
3	2	Townhouse (2 stories)	4	1,377	\$862	\$0	@60%	No	N/A	N/A	yes	None
3	2	Townhouse (2 stories)	3	1,200	\$1,150	\$0	Market	No	N/A	N/A	N/A	None
3	2.5	Townhouse (2 stories)	6	1,467	N/A	\$0	@30% (Publi Housing)		0	0.0%	N/A	None
3	2.5	Townhouse (2 stories)	10	1,467	N/A	\$0	@50% (Publi Housing)	c Yes	0	0.0%	N/A	None
3	2.5	Townhouse (2 stories)	15	1,467	\$862	\$0	@60%	No	N/A	N/A	yes	None
3	2.5	Townhouse (2 stories)	9	1,300	\$1,150	\$0	Market	No	0	0.0%	N/A	None
Jnit Mix												
30%	Face Rer		Concd. Rent	,	Adj. Rent	@50		e Rent		Concd. Rent	,	Adj. Rent
3R / 1BA	N/A	\$0	N/A	\$63	N/A			N/A	\$0	N/A	\$63	N/A
BR / 1.5BA	N/A	\$0	N/A	\$63	N/A			N/A	\$0	N/A	\$63	N/A
3R / 2BA 3R / 2.5BA	N/A N/A	\$0 \$0	N/A N/A	\$73 \$73	N/A N/A	3BR /		N/A N/A	\$0 \$0	N/A N/A	\$73 \$73	N/A N/A
60%	Face Rer	nt Conc.	Concd. Rent	IItil Adi	Adj. Rent	Marl	cet Fac	e Rent	Conc. (Concd. Rent	Hil Adi	Adj. Rent
BR / 1BA	\$760	\$0	\$760	\$63	\$823			985	\$0	\$985	\$63	\$1,048
BR / 1.5BA	\$760	\$0	\$760	\$63	\$823			985	\$0	\$985	\$63	\$1,048
BR / 2BA	\$862	\$0	\$862	\$73	\$935			1,150	\$0	\$1,150	\$73	\$1,223
BR / 2.5BA	\$862	\$0	\$862	\$73	\$935			1,150	\$0	\$1,150	\$73	\$1,223
meniti	es											
-Unit						Secu	rity			Services		
alcony/Patio			Blinds				it Alarm			None		
arpeting			Central A/C			Video	Surveillance					
oat Closet	cal		Dishwasher									
arbage Dispo efrigerator asher/Dryer I			Oven Washer/Drye	·r								
roperty	•					Pren	nium			Other		
usiness Cente	er/Computer	Lab	Clubhouse/N	leeting Roo	m/Communit					None		
ourtyard	·		Exercise Faci	lity		,				=::=		
ff-Street Park	ing(\$0.00)		On-Site Mana	agement								
cnic Area ecreation Are	as		Playground Swimming Po	ool								
SSI SALIONI ALG			Swiiiiiiiiiiiiiiiiiiiiiiiiiiiiiiiiiiii									

Comments

The property receives 80 inquiries per week. The contact reported strong demand for affordable housing in the market, particularly for two and three-bedroom units. The property operates on a first come, first served basis. Market rents are set by an LRO program and change daily. Three of the four vacancies are preleased. The contact was unable to estimate the number of tenants utilizing the Housing Choice Vouchers. The property maintains a waiting list for the subsidized units but the contact was unable to comment on the length of the waiting list.

Trend Report

Vacancy Rates

 2Q15
 3Q15
 2Q18
 1Q19

 0.0%
 0.0%
 4.2%
 2.4%

Tre	nd: (@30%					Tre	nd:	@ 50%)			
2BR /	1.5B	Α					2BR /	1.5B	A				
Year	QT	Vac.	Face Rent	Conc.	Concd. Rent	Adj. Rent	Year	QT	Vac.	Face Rent	Conc.	Concd. Rent	Adj. Rent
2015	2	0.0%	N/A	\$0	N/A	N/A	2015	2	0.0%	N/A	\$0	N/A	N/A
2015	3	0.0%	N/A	\$0	N/A	N/A	2015	3	0.0%	N/A	\$0	N/A	N/A
2018	2	0.0%	N/A	\$0	N/A	N/A	2018	2	0.0%	N/A	\$0	N/A	N/A
2019	1	0.0%	N/A	\$0	N/A	N/A	2019	1	0.0%	N/A	\$0	N/A	N/A
2BR /	1BA						2BR /	1BA					
Year	QT	Vac.	Face Rent	Conc.	Concd. Rent	Adj. Rent	Year	QT	Vac.	Face Rent	Conc.	Concd. Rent	Adj. Rent
2015	2	0.0%	N/A	\$0	N/A	N/A	2015	2	0.0%	N/A	\$0	N/A	N/A
2015	3	0.0%	N/A	\$0	N/A	N/A	2015	3	0.0%	N/A	\$0	N/A	N/A
2018	2	0.0%	N/A	\$0	N/A	N/A	2018	2	0.0%	N/A	\$0	N/A	N/A
2019	1	0.0%	N/A	\$0	N/A	N/A	2019	1	0.0%	N/A	\$0	N/A	N/A
3BR /	2.5B	A					3BR /	2.5B	Α				
Year	QT	Vac.	Face Rent	Conc.	Concd. Rent	Adj. Rent	Year	QT	Vac.	Face Rent	Conc.	Concd. Rent	Adj. Rent
2015	2	0.0%	N/A	\$0	N/A	N/A	2015	2	0.0%	N/A	\$0	N/A	N/A
2015	3	0.0%	N/A	\$0	N/A	N/A	2015	3	0.0%	N/A	\$0	N/A	N/A
2018	2	0.0%	N/A	\$0	N/A	N/A	2018	2	0.0%	N/A	\$0	N/A	N/A
2019	1	0.0%	N/A	\$0	N/A	N/A	2019	1	0.0%	N/A	\$0	N/A	N/A
3BR / 2BA 3BR / 2BA													
Year	QT	Vac.	Face Rent	Conc.	Concd. Rent	Adj. Rent	Year	QT	Vac.	Face Rent	Conc.	Concd. Rent	Adj. Rent
2015	2	0.0%	N/A	\$0	N/A	N/A	2015	2	0.0%	N/A	\$0	N/A	N/A
2015	3	0.0%	N/A	\$0	N/A	N/A	2015	3	0.0%	N/A	\$0	N/A	N/A
2018	2	0.0%	N/A	\$0	N/A	N/A	2018	2	0.0%	N/A	\$0	N/A	N/A
2019	1	0.0%	N/A	\$0	N/A	N/A	2019	1	0.0%	N/A	\$0	N/A	N/A

Trend: @60% Trend: Market													_
2BR /	1.5B	Α					2BR /	1.5E	A				
Year	QT	Vac.	Face Rent	Conc.	Concd. Rent	Adj. Rent	Year	QT	Vac.	Face Rent	Conc.	Concd. Rent	Adj. Rent
2015	2	0.0%	\$710	\$0	\$710	\$773	2015	2	0.0%	\$925	\$0	\$925	\$988
2015	3	0.0%	\$710	\$0	\$710	\$773	2015	3	0.0%	\$925	\$0	\$925	\$988
2018	2	0.0%	\$760	\$0	\$760	\$823	2018	2	35.3%	\$985	\$0	\$985	\$1,048
2019	1	0.0%	\$760	\$0	\$760	\$823	2019	1	N/A	\$985	\$0	\$985	\$1,048
2BR /	1BA						2BR /	1BA					
Year	QT	Vac.	Face Rent	Conc.	Concd. Rent	Adj. Rent	Year	QT	Vac.	Face Rent	Conc.	Concd. Rent	Adj. Rent
2015	2	0.0%	\$710	\$0	\$710	\$773	2015	2	0.0%	\$980	\$0	\$980	\$1,043
2015	3	0.0%	\$710	\$0	\$710	\$773	2015	3	0.0%	\$980	\$0	\$980	\$1,043
2018	2	0.0%	\$760	\$0	\$760	\$823	2018	2	16.7%	\$985	\$0	\$985	\$1,048
2019	1	N/A	\$760	\$0	\$760	\$823	2019	1	N/A	\$985	\$0	\$985	\$1,048
3BR /	2.5B	A					3BR /	2.5E	A				
Year	QT	Vac.	Face Rent	Conc.	Concd. Rent	Adj. Rent	Year	QT	Vac.	Face Rent	Conc.	Concd. Rent	Adj. Rent
2015	2	0.0%	\$803	\$0	\$803	\$876	2015	2	0.0%	\$1,100	\$0	\$1,100	\$1,173
2015	3	0.0%	\$803	\$0	\$803	\$876	2015	3	0.0%	\$1,100	\$0	\$1,100	\$1,173
2018	2	0.0%	\$862	\$0	\$862	\$935	2018	2	0.0%	\$1,150	\$0	\$1,150	\$1,223
2019	1	N/A	\$862	\$0	\$862	\$935	2019	1	0.0%	\$1,150	\$0	\$1,150	\$1,223
3BR /	2BA						3BR /	2BA					
Year	QT	Vac.	Face Rent	Conc.	Concd. Rent	Adj. Rent	Year	QT	Vac.	Face Rent	Conc.	Concd. Rent	Adj. Rent
2015	2	0.0%	\$803	\$0	\$803	\$876	2015	2	0.0%	\$1,255	\$0	\$1,255	\$1,328
2015	3	0.0%	\$803	\$0	\$803	\$876	2015	3	0.0%	\$1,255	\$0	\$1,255	\$1,328
2018	2	0.0%	\$862	\$0	\$862	\$935	2018	2	0.0%	\$1,150	\$0	\$1,150	\$1,223
2019	1	N/A	\$862	\$0	\$862	\$935	2019	1	N/A	\$1,150	\$0	\$1,150	\$1,223

Trend: Comments

ii Ciiu.	Comments
2015	N/A
3Q15	N/A
2018	Three of the vacant units are pre-leased. The contact stated that turnover is almost entirely due to college students moving out of market rate units. The contact stated that evictions are rare. The property recently increased rents to the 2018 maximum allowable levels.
1019	The property receives 80 inquiries per week. The contact reported strong demand for affordable housing in the market, particularly for two and













Ashley Midtown Phase II

Effective Rent Date 3/22/2019

1110 Graydon Ave Location

Savannah, GA 31404

Chatham County

Distance 0.2 miles Units 38 0 Vacant Units Vacancy Rate 0.0%

Townhouse (2 stories) Type

Year Built/Renovated 2008 / N/A

Marketing Began N/A Leasing Began N/A Last Unit Leased N/A

Major Competitors Savannah Gardens, Alhambra Apartments

Tenant Characteristics Majority families, most of the tenants are from

Savannah

Contact Name Cynthia Phone 912-236-4628



Market Information **Utilities** A/C Program @30% (Public Housing), @60% not included -- central Annual Turnover Rate Cooking not included -- electric Units/Month Absorbed 12 Water Heat not included -- electric **HCV** Tenants 24% Heat not included -- electric not included Leasing Pace Within two weeks Other Electric Annual Chg. in Rent Increased up to five percent Water not included Concession None Sewer not included Waiting List Yes for subsidized units, length unknown Trash Collection not included

Unit Mix (face rent)													
Beds	Baths	Туре	Units	Size (SF)	Rent	Concession (monthly)	Restriction	Waiting List	Vacant	Vacancy Rate	Max Rent?	Range	
2	1	Townhouse (2 stories)	2	1,214	\$754	\$0	@60%	No	0	0.0%	yes	None	
2	1.5	Townhouse (2 stories)	10	1,226	N/A	\$0	@30% (Public Housing)	Yes	0	0.0%	N/A	None	
2	1.5	Townhouse (2 stories)	6	1,238	\$754	\$0	@60%	No	0	0.0%	yes	None	
3	2	Townhouse (2 stories)	10	1,407	N/A	\$0	@30% (Public Housing)	Yes	0	0.0%	N/A	None	
3	2	Townhouse (2 stories)	1	1,340	\$859	\$0	@60%	No	0	0.0%	yes	None	
3	2	Townhouse (2 stories)	8	1,400	\$859	\$0	@60%	No	0	0.0%	yes	None	
3	2	Townhouse (2 stories)	1	1,482	\$859	\$0	@60%	No	0	0.0%	yes	None	

Ų	Unit iviix											
Ø	930%	Face Rent	Conc.	Concd. Rent	Util. Adj.	Adj. Rent	@60%	Face Rent	Conc.	Concd. Rent	Util. Adj.	Adj. Rent
2	BR / 1.5BA	N/A	\$0	N/A	\$63	N/A	2BR / 1BA	\$754	\$0	\$754	\$63	\$817
3	BR / 2BA	N/A	\$0	N/A	\$73	N/A	2BR / 1.5BA	\$754	\$0	\$754	\$63	\$817
							3BR / 2BA	\$859	\$0	\$859	\$73	\$932

Amenities

In-Unit
Balcony/Patio Blinds
Carpeting Central A/C
Coat Closet Dishwasher
Garbage Disposal Oven
Refrigerator Washer/Dryer

Security
In-Unit Alarm
Video Surveillance

Services None

Washer/Dryer hookup

Property
Business Center/Computer Lab

Courtyard
Off-Street Parking(\$0.00)

Picnic Area
Recreation Areas
Swimming Pool

Clubhouse/Meeting Room/Community

Exercise Facility
On-Site Management
Playground
Service Coordination

Premium None Other None

Comments

The property receives 80 inquiries per week. The contact reported strong demand for affordable housing in the market, particularly for two and three-bedroom units. The property operates on a first come, first served basis. Market rents are set by an LRO program and change daily. The contact was unable to estimate the number of tenants utilizing the Housing Choice Vouchers. The property maintains a waiting list for the subsidized units but the contact was unable to comment on the length of the waiting list.

Trend Report

Vacancy Rates

 2Q15
 3Q15
 2Q18
 1Q19

 5.3%
 5.3%
 0.0%
 0.0%

Trei	nd: (@30%					Trei	nd:	@60%				
2BR /	1.5B	A					2BR /	1.5B	A				
Year 2015	QT 2	Vac. 0.0%	Face Rent N/A	Conc. \$0	Concd. Rent N/A	Adj. Rent N/A	Year 2015	QT 2	Vac. 16.7%	Face Rent \$703	Conc. \$0	Concd. Rent \$703	Adj. Rent \$766
2015	3	0.0%	N/A	\$0	N/A	N/A	2015	3	16.7%	\$703	\$0	\$703	\$766
2018	2	0.0%	N/A	\$0	N/A	N/A	2018	2	0.0%	\$754	\$0	\$754	\$817
2019	1	0.0%	N/A	\$0	N/A	N/A	2019	1	0.0%	\$754	\$0	\$754	\$817
3BR /	2BA						2BR /	1BA					
Year	QT	Vac.	Face Rent	Conc.	Concd. Rent	Adj. Rent	Year	QT	Vac.	Face Rent	Conc.	Concd. Rent	Adj. Rent
2015	2	0.0%	N/A	\$0	N/A	N/A	2015	2	50.0%	\$703	\$0	\$703	\$766
2015	3	0.0%	N/A	\$0	N/A	N/A	2015	3	50.0%	\$703	\$0	\$703	\$766
2018	2	0.0%	N/A	\$0	N/A	N/A	2018	2	0.0%	\$754	\$0	\$754	\$817
2019	1	0.0%	N/A	\$0	N/A	N/A	2019	1	0.0%	\$754	\$0	\$754	\$817
							3BR /	2BA					
							Year	QT	Vac.	Face Rent	Conc.	Concd. Rent	Adj. Rent
							2015	2	0.0%	\$800	\$0	\$800	\$873
							2015	3	0.0%	\$800	\$0	\$800	\$873
							2018	2	0.0%	\$859	\$0	\$859	\$932
							2019	1	0.0%	\$859	\$0	\$859	\$932

Trend: Comments

2Q15 N/A

3Q15 N/A

2018 The property recently increased rents to the 2018 maximum allowable levels. The contact stated that turnover and evictions are rare.

The property receives 80 inquiries per week. The contact reported strong demand for affordable housing in the market, particularly for two and three-bedroom units. The property operates on a first come, first served basis. Market rents are set by an LRO program and change daily. The contact was unable to estimate the number of tenants utilizing the Housing Choice Vouchers. The property maintains a waiting list for the subsidized units but the contact was unable to comment on the length of the waiting list.











Sustainable Fellwood I

Effective Rent Date 4/18/2019

Location 1401 Fellwood Dr

Savannah, GA 31415 Chatham County

Distance 2.4 miles
Units 110
Vacant Units 4
Vacancy Rate 3.6%

Garden (3 stories) Type Year Built/Renovated 2009 / N/A Marketing Began 2/01/2009 Leasing Began 5/31/2009 Last Unit Leased 11/25/2009 **Major Competitors** None identified **Tenant Characteristics** None identified Contact Name Michael Welton Phone 912-544-0190



Utilities Market Information A/C @60%, @60% (Public Housing), Market not included -- central Program **Annual Turnover Rate** 2% Cooking not included -- electric not included -- electric Units/Month Absorbed 18 Water Heat **HCV** Tenants 22% Heat not included -- electric Other Electric not included Leasing Pace Pre-leased Annual Chg. in Rent Decreased two to three percent Water included Concession None Sewer included Waiting List Yes, 100 households Trash Collection included

	κ (face re											_
Beds	Baths	Туре	Units	Size (SF)	Rent	Concession (monthly)	Restriction	Waiting List	Vacan	t Vacancy Rate	Max Rer	it? Rang
1	1	Garden (3 stories)	15	832	\$616	\$0	@60%	Yes	N/A	N/A	yes	None
1	1	Garden (3 stories)	9	832	\$616	\$0	@60% (Public Housing)	Yes	0	0.0%	N/A	None
1	1	Garden (3 stories)	6	832	\$700	\$0	Market	No	0	0.0%	N/A	None
2	1	Garden (3 stories)	17	1,060	\$735	\$0	@60%	Yes	N/A	N/A	yes	None
2	1	Garden (3 stories)	19	1,060	\$735	\$0	@60% (Public Housing)	Yes	0	0.0%	N/A	None
2	1	Garden (3 stories)	5	1,060	\$800	\$0	Market	No	0	0.0%	N/A	None
2	1.5	Garden (3 stories)	5	1,060	\$800	\$0	Market	No	0	0.0%	N/A	None
3	2	Garden (3 stories)	13	1,327	\$855	\$0	@60%	Yes	N/A	N/A	yes	None
3	2	Garden (3 stories)	10	1,327	\$855	\$0	@60% (Public Housing)	Yes	0	0.0%	N/A	None
3	2	Garden (3 stories)	2	1,327	\$900	\$0	Market	No	0	0.0%	N/A	None
3	2.5	Garden (3 stories)	3	1,327	\$900	\$0	Market	No	0	0.0%	N/A	None
4	2	Garden (3 stories)	3	1,522	\$947	\$0	@60%	Yes	N/A	N/A	yes	None
4	2	Garden (3 stories)	2	1,522	\$947	\$0	@60% (Public Housing)	Yes	0	0.0%	N/A	None
4	2	Garden (3 stories)	1	1,522	\$1,000	\$0	Market	No	0	0.0%	N/A	None
Jnit Mix	(
60%	Face Rent	Conc.	Concd. Rent	Util. Adj.	Adj. Rent	Marl	ket Fac	e Rent	Conc.	Concd. Rent	Util. Adj.	Adj. Rent
BR / 1BA	\$616	\$0	\$616	\$0	\$616	1BR /	/ 1BA \$	700	\$0	\$700	\$0	\$700
BR / 1BA	\$735	\$0	\$735	\$0	\$735	2BR /	/ 1BA \$	800	\$0	\$800	\$0	\$800
3R / 2BA	\$855	\$0	\$855	\$0	\$855	2BR /	/ 1.5BA \$	800	\$0	\$800	\$0	\$800
3R / 2BA	\$947	\$0	\$947	\$0	\$947	3BR /	/ 2BA \$	900	\$0	\$900	\$0	\$900
						3BR /	/ 2.5BA \$	900	\$0	\$900	\$0	\$900
						4BR /	/ 2BA \$1	,000	\$0	\$1,000	\$0	\$1,000
Ameniti	ies					Consu				Comilese		
n-Unit Balcony/Patio Barpeting Boat Closet Beiling Fan Oven Valk-In Close			Blinds Central A/C Dishwasher Garbage Disp Refrigerator Washer/Drye			Secu Patro	-			Services Adult Educatic Afterschool Pr Computer Tut	ogram	
Property usiness Cen ourtyard leighborhood n-Site Mana layground olleyball Cou	gement	.ab	Clubhouse/N Central Laun Off-Street Pa Picnic Area Recreation A Wi-Fi	dry rking(\$0.00		Pren y None				Other Planned activi	ities, game	room,

Comments

The property receives over 100 inquiries per week. The contact reported a strong demand for affordable housing in the market, particularly for the one and two-bedroom units. All four vacant units are pre-leased.

Trend Report

Vacancy Rates

 2Q18
 3Q18
 4Q18
 2Q19

 0.0%
 0.0%
 0.0%
 3.6%

Tren	d: (@60%					Tre	nd:	Marke	et			
1BR / 1							1BR /						
	QT 2 3	Vac. 0.0%	Face Rent \$623 \$623	Conc. \$0 \$0	Concd. Rent \$623 \$623	Adj. Rent \$623 \$623	Year 2018 2018		Vac. 0.0% 0.0%	Face Rent \$700 \$700	Conc. \$0 \$0	Concd. Rent \$700 \$700	Adj. Rent \$700 \$700
2018	4	0.0%	\$658	\$0 \$0	\$658	\$658	2018	4	0.0%	\$801	\$0 \$0	\$801	\$801
2019	2	N/A	\$616	\$0	\$616	\$616	2019	2	0.0%	\$700	\$0	\$700	\$700
2017	_	14//1	ΨΟΤΟ	ΨΟ	Ψ010	\$616	2017	-	0.070	Ψ700	ΨΟ	Ψ700	Ψ700
2BR / 1	1BA						2BR /	1.5B	A				
Year 2018	QT 2	Vac. 0.0%	Face Rent \$742	Conc. \$0	Concd. Rent \$742	Adj. Rent \$742	Year 2018	QT 2	Vac. 0.0%	Face Rent \$800	Conc. \$0	Concd. Rent \$800	Adj. Rent \$800
2018	3	0.0%	\$742	\$0	\$742	\$742	2018	3	0.0%	\$800	\$0	\$800	\$800
2018	4	0.0%	\$788	\$0	\$788	\$788	2018	4	0.0%	\$907	\$0	\$907	\$907
2019	2	N/A	\$735	\$0	\$735	\$735	2019	2	0.0%	\$800	\$0	\$800	\$800
3BR / 1	1RA						2BR /	1RA					
Year		Vac.	Face Rent	Conc.	Concd. Rent	Adj. Rent	Year 2018	QT 2	Vac. 0.0%	Face Rent \$800	Conc. \$0	Concd. Rent \$800	Adj. Rent \$800
3BR / 2	2BA						2018	3	0.0%	\$800	\$0	\$800	\$800
Year	QT	Vac.	Face Rent	Conc.	Concd. Rent	Adj. Rent	2018	4	0.0%	\$907	\$0	\$907	\$907
2018	2	0.0%	\$848	\$0	\$848	\$848	2019	2	0.0%	\$800	\$0	\$800	\$800
2018	3	0.0%	\$848	\$0	\$848	\$848	3BR /	1BA					
2018	4	0.0%	\$916	\$0	\$916	\$916	Year		Vac.	Face Rent	Conc.	Concd. Rent	Adj. Rent
2019	2	N/A	\$855	\$0	\$855	\$855							,
4BR / 2	2BA						3BR /	2.5B	A				
Year 2018 2018 2018 2019	QT 2 3 4 2	Vac. 0.0% 0.0% 0.0% N/A	Face Rent \$974 \$974 \$974 \$947	Conc. \$0 \$0 \$0 \$0	Concd. Rent \$974 \$974 \$974 \$947	Adj. Rent \$974 \$974 \$974 \$947	Year 2018 2018 2018 2019	QT 2 3 4 2	Vac. 0.0% 0.0% 0.0% 0.0%	Face Rent \$900 \$900 \$1,051 \$900	Conc. \$0 \$0 \$0 \$0	Concd. Rent \$900 \$900 \$1,051 \$900	Adj. Rent \$900 \$900 \$1,051 \$900
							3BR / Year 2018 2018		Vac. 0.0% 0.0%	Face Rent \$900 \$900	Conc. \$0 \$0	Concd. Rent \$900 \$900	Adj. Rent \$900 \$900
							2018	4	0.0%	\$1,051	\$0	\$1,051	\$1,051
							2019	2	0.0%	\$900	\$0	\$900	\$900
							4BR / Year		Vac.	Face Rent	Conc.	Concd. Rent	Adj. Rent
							2018	2	0.0%	\$1,000	\$0	\$1,000	\$1,000
							2018	3	0.0%	\$1,000	\$0	\$1,000	\$1,000
							2018	4	0.0%	\$1,100	\$0	\$1,100	\$1,100

2019 2 0.0%

\$1,000

\$0

\$1,000

\$1,000

Trend: Comments

- The contact stated that units are almost always pre-leased before they become vacant. According to the contact, the property did not increase rents between when the property opened in 2009 and 2017. In 2017 management increased rents by \$25, and again increased rents by \$25 in early 2018. Management has no immediate plans to increase rents to the 2018 maximum allowable level.
- The contact stated that units are almost always pre-leased before they become vacant. Management stated that the rents are slightly below max, and that the property does not increase to max every year, but every two years on average. The property maintains an extensive waiting list for public housing units only; tax credit and market-rate units are leased on a first-come, first-served basis. Free wireless internet is provided in all units.
- 4Q18 N/A
- 2Q19 The property receives over 100 inquiries per week. The contact reported a strong demand for affordable housing in the market, particularly for the one and two-bedroom units. All four vacant units are pre-leased.









Sustainable Fellwood II

Effective Rent Date 4/18/2019

Location 1325 Exley St

1325 Exley St Savannah, GA 31415 Chatham County

Distance 2.5 miles
Units 110
Vacant Units 0
Vacancy Rate 0.0%

Garden (3 stories) Type Year Built/Renovated 2011 / N/A Marketing Began 7/01/2011 Leasing Began 7/01/2011 Last Unit Leased 12/31/2011 **Major Competitors** None identified **Tenant Characteristics** None identified Contact Name Sharon Phone 912-480-4611



Utilities Market Information A/C @60%, @60% (Public Housing), Market not included -- central Program **Annual Turnover Rate** 15% Cooking not included -- electric not included -- electric Units/Month Absorbed 18 Water Heat **HCV** Tenants 12% Heat not included -- electric Within one week Other Electric not included Leasing Pace Annual Chg. in Rent None Water included Concession None Sewer included Waiting List Yes, 200 households Trash Collection included

Unit Mix	Jnit Mix (face rent)													
Beds	Baths	Туре	Units	Size (SF)	Rent	Concession (monthly)	Restriction	Waiting List	Vacant	Vacancy Rate	Max Rent?	Range		
1	1	Garden (3 stories)	2	838	\$658	\$0	@60%	Yes	0	0.0%	yes	None		
1	1	Garden (3 stories)	6	838	\$658	\$0	@60% (Public Housing)	Yes	0	0.0%	N/A	None		
1	1	Garden (3 stories)	4	838	\$801	\$0	Market	Yes	0	0.0%	N/A	None		
2	2	Garden (3 stories)	10	1,072	\$788	\$0	@60%	Yes	0	0.0%	yes	None		
2	2	Garden (3 stories)	30	1,072	\$788	\$0	@60% (Public Housing)	Yes	0	0.0%	N/A	None		
2	2	Garden (3 stories)	4	1,072	\$907	\$0	Market	Yes	0	0.0%	N/A	None		
3	2	Garden (3 stories)	15	1,343	\$916	\$0	@60%	Yes	0	0.0%	yes	None		
3	2	Garden (3 stories)	3	1,343	\$1,051	\$0	Market	Yes	0	0.0%	N/A	None		
3	3	Garden (3 stories)	36	1,343	\$916	\$0	@60% (Public Housing)	Yes	0	0.0%	N/A	None		

Unit Mix												
@60% Face Re	ent Conc.	Concd. Rent	Util. Adj.	Adj. Rent	Market	Face Rent	Conc.	Concd. Rent	Util. Adj.	Adj. Rent		
1BR / 1BA \$658	\$0	\$658	\$0	\$658	1BR / 1BA	\$801	\$0	\$801	\$0	\$801		
2BR / 2BA \$788	\$0	\$788	\$0	\$788	2BR / 2BA	\$907	\$0	\$907	\$0	\$907		
3BR / 2BA \$916	\$0	\$916	\$0	\$916	3BR / 2BA	\$1,051	\$0	\$1,051	\$0	\$1,051		
3BR / 3BA \$916	\$0	\$916	\$0	\$916								

Α.					
Λ	m	\sim	n	ıtı	\sim
H	m	ᆫ	ш	LLI	C.

In-Unit Balcony/Patio Carpeting Coat Closet Ceiling Fan Oven Walk-In Closet

Blinds Central A/C Dishwasher Garbage Disposal Refrigerator Washer/Dryer hookup

Security Patrol

Services Adult Education Afterschool Program

Property Premium Other Clubhouse/Meeting Room/Community None

Business Center/Computer Lab Courtyard Central Laundry

Neighborhood Network Off-Street Parking(\$0.00) On-Site Management Picnic Area Playground Recreation Areas

Volleyball Court Wi-Fi

Community garden, gazebo

Comments

The property receives 70 inquiries per week. The contact reported a strong demand for affordable housing in the market.

Trend Report

Vacancy Rates

 3Q16
 2Q18
 4Q18
 2Q19

 4.5%
 0.0%
 0.0%
 0.0%

Trei	nd: (@60%)			Tre	nd:	Marke	et				
1BR /	1BA						1BR /	1BA					
Year 2016	QT 3	Vac. N/A	Face Rent \$303 - \$614	Conc. \$0	Concd. Rent \$303 - \$614	Adj. Rent \$303 - \$614	Year 2016	QT 3	Vac. N/A	Face Rent \$740	Conc. \$0	Concd. Rent \$740	Adj. Rent \$740
2018	2	0.0%	\$303 - \$709	\$0	\$303 - \$709	\$303 - \$709	2018	2	0.0%	\$778	\$0	\$778	\$778
2018	4	0.0%	\$658	\$0	\$658	\$658	2018	4	0.0%	\$801	\$0	\$801	\$801
2019	2	0.0%	\$658	\$0	\$658	\$658	2019	2	0.0%	\$801	\$0	\$801	\$801
2BR /	2BA						2BR /	2BA					
Year 2016	QT 3	Vac. N/A	Face Rent \$303 - \$735	Conc. \$0	Concd. Rent \$303 - \$735	Adj. Rent \$303 - \$735	Year 2016	QT 3	Vac. N/A	Face Rent \$840	Conc. \$0	Concd. Rent \$840	Adj. Rent \$840
2018	2	0.0%	\$303 - \$773	\$0	\$303 - \$773	\$303 - \$773	2018	2	0.0%	\$881	\$0	\$881	\$881
2018	4	0.0%	\$788	\$0	\$788	\$788	2018	4	0.0%	\$907	\$0	\$907	\$907
2019	2	0.0%	\$788	\$0	\$788	\$788	2019	2	0.0%	\$907	\$0	\$907	\$907
3BR /	2BA						3BR /	2BA					
Year	QT	Vac.	Face Rent	Conc.	Concd. Rent	Adj. Rent	Year	QT	Vac.	Face Rent	Conc.	Concd. Rent	Adj. Rent
2016	3	N/A	\$853	\$0	\$853	\$853	2016	3	N/A	\$940	\$0	\$940	\$940
2018	2	0.0%	\$894	\$0	\$894	\$894	2018	2	0.0%	\$984	\$0	\$984	\$984
2018	4	0.0%	\$916	\$0	\$916	\$916	2018	4	0.0%	\$1,051	\$0	\$1,051	\$1,051
2019	2	0.0%	\$916	\$0	\$916	\$916	2019	2	0.0%	\$1,051	\$0	\$1,051	\$1,051
3BR /	ЗВА												
Year 2016	QT 3	Vac. N/A	Face Rent \$303	Conc. \$0	Concd. Rent \$303	Adj. Rent \$303							
2018	2	0.0%	\$303	\$0	\$303	\$303							
2018	4	0.0%	\$916	\$0	\$916	\$916							
2019	2	0.0%	\$916	\$0	\$916	\$916							

Trend: Comments

- The contact stated that internet is included with the rent; however, basic cable is not included. The contact stated that there is one parking space assigned per lease holder. The property maintains a waiting list for income-based units only (PBRA and PHA units). The contact was unsure whether rents are set at the maximum allowable.
- 2Q18 The contact stated that rents were at the 2018 maximum allowable level.
- The contact stated that units are almost always pre-leased before they become vacant. Management stated that the rents are slightly below max, and that the property does not increase to max every year, but every two years on average. The property maintains an extensive waiting list for public housing units only; tax credit and market-rate units are leased on a first-come, first-served basis. Free wireless internet is provided in all units.
- 2Q19 The property receives 70 inquiries per week. The contact reported a strong demand for affordable housing in the market.









The View At Oglethorpe I

Effective Rent Date 3/25/2019

276 Randolph St Location

Savannah, GA 31401

Chatham County

Distance 0.5 miles Units 72 2 Vacant Units 2.8% Vacancy Rate

Garden (3 stories) Type Year Built/Renovated 2017 / N/A

Marketing Began N/A

Leasing Began 6/30/2017 Last Unit Leased 12/30/2017 **Major Competitors** Ashley Midtown

Tenant Characteristics Mixed tenancy, majority singles and families

from local area

Contact Name 912-629-1000 x 301

Phone Harry Moody



Market Information **Utilities** A/C @60%, @60% (Section 8), Market Program not included -- central Annual Turnover Rate Cooking not included -- electric Units/Month Absorbed 12 Water Heat not included -- electric **HCV** Tenants 22% Heat not included -- electric Leasing Pace Within two weeks Other Electric not included Annual Chg. in Rent None Water not included Concession None Sewer not included Waiting List None Trash Collection included

Unit Mix (face rent)												
Beds	Baths	Туре	Units	Size (SF)	Rent	Concession (monthly)	Restriction	Waiting List	Vacant	Vacancy Rate	Max Rent?	Range
1	1	Garden (3 stories)	2	840	\$650	\$0	@60%	No	N/A	N/A	yes	None
1	1	Garden (3 stories)	2	840	\$492	\$0	@60% (Section 8)	No	0	0.0%	N/A	None
1	1	Garden (3 stories)	2	840	\$799	\$0	Market	No	N/A	N/A	N/A	None
2	2	Garden (3 stories)	12	1,020	\$790	\$0	@60%	No	N/A	N/A	yes	None
2	2	Garden (3 stories)	20	1,020	\$518	\$0	@60% (Section 8)	No	0	0.0%	N/A	None
2	2	Garden (3 stories)	10	1,020	\$899	\$0	Market	No	N/A	N/A	N/A	None
3	2	Garden (3 stories)	12	1,245	\$920	\$0	@60%	No	N/A	N/A	yes	None
3	2	Garden (3 stories)	9	1,245	\$719	\$0	@60% (Section 8)	No	0	0.0%	N/A	None
3	2	Garden (3 stories)	3	1,245	\$999	\$0	Market	No	N/A	N/A	N/A	None

Unit Mix	Χ									
@60%	Face Rent	Conc.	Concd. Rent Util. Ad	j. Adj. Rent	Market	Face Rent	Conc.	Concd. Rent	Util. Adj.	Adj. Rent
1BR / 1BA	\$492 - \$650	\$0	\$492 - \$650 \$39	\$531 - \$689	1BR / 1BA	\$799	\$0	\$799	\$39	\$838
2BR / 2BA	\$518 - \$790	\$0	\$518 - \$790 \$48	\$566 - \$838	2BR / 2BA	\$899	\$0	\$899	\$48	\$947
3BR / 2BA	\$719 - \$920	\$0	\$719 - \$920 \$58	\$777 - \$978	3BR / 2BA	\$999	\$0	\$999	\$58	\$1,057
Amenit	ies									
In-Unit					Security			Services		
Balcony/Patio)		Blinds		Intercom (Buz	,		None		
Carpeting Coat Closet			Central A/C Dishwasher		Limited Acces Perimeter Fen					
Ceiling Fan			Garbage Disposal		Video Surveilla	•				
Microwave			Oven							
Refrigerator			Washer/Dryer							
Washer/Dryer	r hookup									
Property					Premium			Other		
Business Cen Courtyard	ter/Computer Lab		Clubhouse/Meeting Re Exercise Facility	oom/Community	None			None		

Comments

Recreation Areas

Picnic Area

Off-Street Parking(\$0.00)

The property receives 100 to 125 inquiries per week. There is strong demand for affordable housing in the market, particularly on one and three-bedroom units. Both of the vacant units are pre-leased.

On-Site Management

Service Coordination

Playground

Trend Report

Vacancy Rates

 1Q18
 2Q18
 4Q18
 1Q19

 4.2%
 0.0%
 0.0%
 2.8%

		- (0 0 -											
Trei	<u>าd:</u> (@60%					Tre	nd:	Marke	t			
1BR /	1BA						1BR /	1BA					
Year	QT	Vac.	Face Rent	Conc.	Concd. Rent	Adj. Rent	Year	QT	Vac.	Face Rent	Conc.	Concd. Rent	Adj. Rent
2018	1	0.0%	\$492 - \$540	\$0	\$492 - \$540	\$531 - \$579	2018	1	50.0%	\$799	\$0	\$799	\$838
2018	2	0.0%	\$492 - \$540	\$0	\$492 - \$540	\$531 - \$579	2018	2	0.0%	\$799	\$0	\$799	\$838
2018	4	0.0%	\$492 - \$650	\$0	\$492 - \$650	\$531 - \$689	2018	4	0.0%	\$799	\$0	\$799	\$838
2019	1	N/A	\$492 - \$650	\$0	\$492 - \$650	\$531 - \$689	2019	1	N/A	\$799	\$0	\$799	\$838
2BR /	1BA						2BR /	1BA					
Year	QT	Vac.	Face Rent	Conc.	Concd. Rent	Adj. Rent	Year	QT	Vac.	Face Rent	Conc.	Concd. Rent	Adj. Rent
2BR /	2BA						2BR /	2BA					
Year	QT	Vac.	Face Rent	Conc.	Concd. Rent	Adj. Rent	Year	QT	Vac.	Face Rent	Conc.	Concd. Rent	Adj. Rent
2018	1	0.0%	\$518 - \$626	\$0	\$518 - \$626	\$566 - \$674	2018	1	20.0%	\$899	\$0	\$899	\$947
2018	2	0.0%	\$518 - \$626	\$0	\$518 - \$626	\$566 - \$674	2018	2	0.0%	\$899	\$0	\$899	\$947
2018	4	0.0%	\$518 - \$790	\$0	\$518 - \$790	\$566 - \$838	2018	4	0.0%	\$899	\$0	\$899	\$947
2019	1	N/A	\$518 - \$790	\$0	\$518 - \$790	\$566 - \$838	2019	1	N/A	\$899	\$0	\$899	\$947
3BR /	2BA						3BR /	2BA					
Year	QT	Vac.	Face Rent	Conc.	Concd. Rent	Adj. Rent	Year	QT	Vac.	Face Rent	Conc.	Concd. Rent	Adj. Rent
2018	1	0.0%	\$719 - \$727	\$0	\$719 - \$727	\$777 - \$785	2018	1	0.0%	\$999	\$0	\$999	\$1,057
2018	2	0.0%	\$719 - \$727	\$0	\$719 - \$727	\$777 - \$785	2018	2	0.0%	\$999	\$0	\$999	\$1,057
2018	4	0.0%	\$719 - \$920	\$0	\$719 - \$920	\$777 - \$978	2018	4	0.0%	\$999	\$0	\$999	\$1,057
2019	1	N/A	\$719 - \$920	\$0	\$719 - \$920	\$777 - \$978	2019	1	N/A	\$999	\$0	\$999	\$1,057

Trend: Comments

The property is owned by the Savannah Housing Authority, and management reported that rents are purposefully held below the maximum allowable levels, and rents will likely be increased although no timetable is set for the rent increases. The property does not maintain a waiting list. The property is formerly known as Hitch Village Phase I.

The property is owned by the Savannah Housing Authority, and management reported that rents are purposefully held below the maximum allowable levels. The property does not maintain a waiting list. The property is formerly known as Hitch Village Phase I.

4Q18 N/A

The property receives 100 to 125 inquiries per week. There is strong demand for affordable housing in the market, particularly on one and three-bedroom units. Both of the vacant units are pre-leased.









The View At Oglethorpe II

Effective Rent Date 3/25/2019

220 Mcalister St Location

Savannah, GA 31401

Chatham County

Distance 0.6 miles Units 100 Vacant Units 1 Vacancy Rate 1.0%

Type Lowrise (3 stories) Year Built/Renovated 2018 / N/A

Marketing Began N/A

Leasing Began 4/01/2018 Last Unit Leased 11/29/2018 **Major Competitors** Ashley Midtown **Tenant Characteristics** None identified Contact Name Ms. Brooks

Phone (912) 629-1000 ext 301



Market Informatio	n	Utilities	
rogram	@60%, @60% (Section 8), Market	A/C	not included central
Innual Turnover Rate	N/A	Cooking	not included electric
nits/Month Absorbed	13	Water Heat	not included electric
CV Tenants	25%	Heat	not included electric
asing Pace	Within two weeks	Other Electric	not included
nual Chg. in Rent	None	Water	not included
oncession	None	Sewer	not included
aiting List	None	Trash Collection	included

Beds	Baths	Туре	Units	Size (SF)	Rent	Concession	Restriction	Waiting	Vacant	Vacancy	Max Rent	? Rang
Den2	Dallis	Type	UIIIIS	JIZE (JF)	I INCIII	(monthly)	พระเมนินเปม	List	vacaill	Rate	IVIAN REIIL	Kaily
1	1	Lowrise (3 stories)	5	701	\$650	\$0	@60%	No	N/A	N/A	yes	None
1	1	Lowrise (3 stories)	6	701	\$503	\$0	@60% (Section 8)	No	N/A	N/A	N/A	None
1	1	Lowrise (3 stories)	1	701	\$799	\$0	Market	No	N/A	N/A	N/A	None
2	1.5	Lowrise (3 stories)	6	1,013	\$790	\$0	@60%	No	N/A	N/A	yes	None
2	1.5	Lowrise (3 stories)	3	1,013	\$507	\$0	@60% (Section 8)	No	N/A	N/A	N/A	None
2	1.5	Lowrise (3 stories)	3	1,013	\$899	\$0	Market	No	N/A	N/A	N/A	None
2	2	Lowrise (3 stories)	20	999	\$790	\$0	@60%	No	N/A	N/A	yes	None
2	2	Lowrise (3 stories)	11	1,000	\$507	\$0	@60% (Section 8)	No	N/A	N/A	N/A	None
2	2	Lowrise (3 stories)	7	1,000	\$899	\$0	Market	No	N/A	N/A	N/A	None
2	2	Lowrise (3 stories)	3	1,034	\$790	\$0	@60%	No	N/A	N/A	yes	None
2	2	Lowrise (3 stories)	2	1,034	\$507	\$0	@60% (Section 8)	No	N/A	N/A	N/A	None
2	2	Lowrise (3 stories)	1	1,034	\$899	\$0	Market	No	N/A	N/A	N/A	None
3	2	Lowrise (3 stories)	8	1,171	\$920	\$0	@60%	No	N/A	N/A	yes	None
3	2	Lowrise (3 stories)	10	1,169	\$743	\$0	@60% (Section 8)	No	N/A	N/A	N/A	None
3	2	Lowrise (3 stories)	8	1,169	\$999	\$0	Market	No	N/A	N/A	N/A	None
4	2	Lowrise (3 stories)	1	1,302	\$1,039	\$0	@60%	No	N/A	N/A	yes	None
4	2	Lowrise (3 stories)	3	1,302	\$768	\$0	@60% (Section 8)	No	N/A	N/A	N/A	None
4	2	Lowrise (3 stories)	1	1,410	\$1,039	\$0	@60%	No	N/A	N/A	yes	None
4	2	Lowrise (3 stories)	1	1,410	\$768	\$0	@60% (Section 8)	No	N/A	N/A	N/A	None
nit Mix	(
0%	Face Ren		Concd. Rent	Util. Adj.	•	Mark		Rent	Conc. C	oncd. Rent	Util. Adj. A	-
R / 1BA	\$503 - \$65	0 \$0	\$503 - \$650	\$39	\$542 - \$689			799	\$0	\$799	\$39	\$838
R / 1.5BA	\$507 - \$79	0 \$0	\$507 - \$790	\$48	\$555 - \$838	2BR /	1.5BA \$8	399	\$0	\$899	\$48	\$947
2 / 2BA	\$507 - \$79	0 \$0	\$507 - \$790	\$48	\$555 - \$838	2BR /	2BA \$8	399	\$0	\$899	\$48	\$947
			\$743 - \$920		\$801 - \$978							

Amenities

In-Unit
Balcony/Patio Blinds
Carpeting Central A/C
Coat Closet Dishwasher
Ceiling Fan Garbage Disposal
Microwave Oven
Refrigerator Washer/Dryer

Security Intercom (Buzzer) Limited Access Perimeter Fencing Video Surveillance Services None

Washer/Dryer hookup

Property
Business Center/Computer Lab Clubhouse/Meeting Room/Community

Courtyard Exercise Facility
Off-Street Parking(\$0.00) On-Site Management
Picnic Area Playground
Recreation Areas Service Coordination

Premium None Other None

Comments

The property receives 100 to 125 inquiries per week. There is strong demand for affordable housing in the market, particularly for one and three-bedroom units. The vacant unit is pre-leased.

Trend Report

Vacancy Rates

2Q16 3Q16 4Q18 1Q19 N/A N/A N/A 1.0%

Tra	م طاب ر	a/ O0/					Tro	م ما .	Morks	·+			
rrei	iu: (<u>@</u> 60%					rre	na:	Marke	રા			
1BR /	1BA						1BR /	1BA					
Year	QT	Vac.	Face Rent	Conc.	Concd. Rent	Adj. Rent	Year	QT	Vac.	Face Rent	Conc.	Concd. Rent	Adj. Rent
2016	2	N/A	\$470 - \$550	\$0	\$470 - \$550	\$509 - \$589	2016	2	N/A	\$680	\$0	\$680	\$719
2016	3	N/A	\$470 - \$550	\$0	\$470 - \$550	\$509 - \$589	2016	3	N/A	\$680	\$0	\$680	\$719
2018	4	N/A	\$503 - \$650	\$0	\$503 - \$650	\$542 - \$689	2018	4	N/A	\$799	\$0	\$799	\$838
2019	1	N/A	\$503 - \$650	\$0	\$503 - \$650	\$542 - \$689	2019	1	N/A	\$799	\$0	\$799	\$838
2BR /	1.5B	A					2BR /	1.5B	Α				
Year	QT	Vac.	Face Rent	Conc.	Concd. Rent	Adj. Rent	Year	QT	Vac.	Face Rent	Conc.	Concd. Rent	Adj. Rent
2018	4	N/A	\$507 - \$790	\$0	\$507 - \$790	\$555 - \$838	2018	4	N/A	\$899	\$0	\$899	\$947
2019	1	N/A	\$507 - \$790	\$0	\$507 - \$790	\$555 - \$838	2019	1	N/A	\$899	\$0	\$899	\$947
2BR /	2BA						2BR /	2BA					
Year		Vac.	Face Rent	Conc.	Concd. Rent	Adj. Rent	Year	QT	Vac.	Face Rent	Conc.	Concd. Rent	Adj. Rent
2016	2	N/A	\$476 - \$635	\$0	\$476 - \$635	\$524 - \$683	2016	2	N/A	\$780	\$0	\$780	\$828
2016	3	N/A	\$476 - \$635	\$0	\$476 - \$635	\$524 - \$683	2016	3	N/A	\$780	\$0	\$780	\$828
2018	4	N/A	\$507 - \$790	\$0	\$507 - \$790	\$555 - \$838	2018	4	N/A	\$899	\$0	\$899	\$947
2019	1	N/A	\$507 - \$790	\$0	\$507 - \$790	\$555 - \$838	2019	1	N/A	\$899	\$0	\$899	\$947
3BR /	2BA						3BR /	2BA					
Year		Vac.	Face Rent	Conc.	Concd. Rent	Adj. Rent	Year	QT	Vac.	Face Rent	Conc.	Concd. Rent	Adj. Rent
2016	2	N/A	\$695 - \$730	\$0	\$695 - \$730	\$753 - \$788	2016	2	N/A	\$860	\$0	\$860	\$918
2016	3	N/A	\$695 - \$730	\$0	\$695 - \$730	\$753 - \$788	2016	3	N/A	\$860	\$0	\$860	\$918
2018	4	N/A	\$743 - \$920	\$0	\$743 - \$920	\$801 - \$978	2018	4	N/A	\$999	\$0	\$999	\$1,057
2019	1	N/A	\$743 - \$920	\$0	\$743 - \$920	\$801 - \$978	2019	1	N/A	\$999	\$0	\$999	\$1,057
4BR /	2BA												
Year	QT	Vac.	Face Rent	Conc.	Concd. Rent	Adj. Rent							
2016	2	N/A	\$717 - \$800	\$0	\$717 - \$800	\$786 - \$869							
2016	3	N/A	\$717 - \$800	\$0	\$717 - \$800	\$786 - \$869							
2018	4	N/A	\$768 - \$1,039	\$0	\$768 - \$1,039	\$837 - \$1,108							
2019	1	N/A	\$768 - \$1,039	\$0	\$768 - \$1,039	\$837 - \$1,108							

Trend: Comments

Hitch Phase II is a proposed mixed-income development in Savannah, Georgia. As proposed, the property will consist of garden-style and townhome-style units. Construction is proposed to begin October 1, 2016 with the completion expected December 31, 2017.

3Q16 N/A

4Q18 Hitch Phase II is a proposed mixed-income development in Savannah, Georgia. As proposed, the property will consist of garden-style and townhouse-style units.

The property receives 100 to 125 inquiries per week. There is strong demand for affordable housing in the market, particularly for one and three-bedroom units. The vacant unit is pre-leased.













Alhambra Apartments

Effective Rent Date 3/25/2019

Location 2200 E Victory Dr Savannah, GA 31404

Chatham County

Distance 2.2 miles
Units 150
Vacant Units 5
Vacancy Rate 3.3%

Type Various (2 stories) Year Built/Renovated 1968 / 2005

Marketing Began N/A
Leasing Began N/A
Last Unit Leased N/A

Major Competitors River Crossing

Tenant Characteristics Even mix of tenants from the local area and

out of state Dominique

Contact Name Dominique
Phone 912-354-1968



Market Information Utilities Program Market A/C

ProgramMarketA/Cnot included -- centralAnnual Turnover Rate16%Cookingnot included -- electricUnits/Month AbsorbedN/AWater Heatnot included -- electricHCV Tenants0%Heatnot included -- electric

Leasing Pace Other Electric not included Within two weeks Annual Chg. in Rent Increased one percent Water included Concession None Sewer included Waiting List None Trash Collection included

Unit Mix	Unit Mix (face rent)													
Beds	Baths	Туре	Units	Size (SF)	Rent	Concession (monthly)	Restriction	Waiting List	Vacant	Vacancy Rate	Max Rent?	Range		
1	1	Garden (2 stories)	N/A	705	\$827	\$0	Market	No	N/A	N/A	N/A	None		
2	1.5	Townhouse (2 stories)	N/A	820	\$1,012	\$0	Market	No	N/A	N/A	N/A	None		
2	2	Garden (2 stories)	N/A	975	\$957	\$0	Market	No	N/A	N/A	N/A	None		
3	2	Townhouse (2 stories)	N/A	1,072	\$1,083	\$0	Market	No	N/A	N/A	N/A	None		

Unit Mix

Market	Face Rent	Conc.	Concd. Rent	Util. Adj.	Adj. Rent
1BR / 1BA	\$827	\$0	\$827	\$0	\$827
2BR / 1.5BA	\$1,012	\$0	\$1,012	\$0	\$1,012
2BR / 2BA	\$957	\$0	\$957	\$0	\$957
3BR / 2BA	\$1,083	\$0	\$1,083	\$0	\$1,083

Alhambra Apartments, continued

Amenities

 In-Unit

 Balcony/Patio
 Blinds

 Carpet/Hardwood
 Central A/C

 Coat Closet
 Dishwasher

 Ceiling Fan
 Garbage Disposal

 Oven
 Refrigerator

Oven Refr Walk-In Closet

Property
Car Wash Clubhouse/Meeting Room/Community

Central Laundry Off-Street Parking(\$0.00)

On-Site Management Picnic Area Playground Swimming Pool

Security Patrol

Premium

None

Services None

Other None

Comments

The property does not accept Housing Choice Vouchers.

Alhambra Apartments, continued

Trend Report

Vacancy	Rates

 2Q17
 2Q18
 4Q18
 1Q19

 2.7%
 1.3%
 4.7%
 3.3%

Trei	nd:	Marke	et			
1BR /	1BA					
Year	QT	Vac.	Face Rent	Conc.	Concd. Rent	Adj. Rent
2017	2	N/A	\$750	\$0	\$750	\$750
2018	2	N/A	\$789 - \$799	\$0	\$789 - \$799	\$789 - \$799
2018	4	N/A	\$817	\$0	\$817	\$817
2019	1	N/A	\$827	\$0	\$827	\$827
2BR /	1.5B	A				
Year	QT	Vac.	Face Rent	Conc.	Concd. Rent	Adj. Rent
2017	2	N/A	\$865	\$0	\$865	\$865
2018	2	N/A	\$874 - \$929	\$0	\$874 - \$929	\$874 - \$929
2018	4	N/A	\$1,025	\$0	\$1,025	\$1,025
2019	1	N/A	\$1,012	\$0	\$1,012	\$1,012
2BR /	2BA					
Year	QT	Vac.	Face Rent	Conc.	Concd. Rent	Adj. Rent
2017	2	N/A	\$825	\$0	\$825	\$825
2018	2	N/A	\$929 - \$1,018	\$0	\$929 - \$1,018	\$929 - \$1,018
2018	4	N/A	\$976	\$0	\$976	\$976
2019	1	N/A	\$957	\$0	\$957	\$957
3BR /	2BA					
Year	QT	Vac.	Face Rent	Conc.	Concd. Rent	Adj. Rent
2017	2	N/A	\$950	\$0	\$950	\$950
2018	2	N/A	\$1,053 - \$1,141	\$0	\$1,053 - \$1,141	\$1,053 - \$1,141
2018	4	N/A	\$1,120	\$0	\$1,120	\$1,120

Trend: Comments

N/A

2019 1

2Q17 The property does not accept Housing Choice Vouchers.

\$0

\$1,083

\$1,083

\$1,083

Both vacancies are pre-leased. The property uses YieldStar to generate rents so the rates change daily. The contact stated that the turnover rate varies greatly depending on the time of year but estimated an average turnover rate of 32 percent. the contact stated that the property is ideally located halfway between downtown Savannah and the outer islands, so tenants come from both the local area and out of state.

4Q18 The property does not accept Housing Choice Vouchers.

1Q19 N/A

Alhambra Apartments, continued









Chelsea At Five Points

Effective Rent Date 3/22/2019

Location 1910 Skidaway Rd Savannah, GA 31404

Chatham County

Distance 1.4 miles
Units 136
Vacant Units 2
Vacancy Rate 1.5%

Type Garden (2 stories)
Year Built/Renovated 1947 / 2019

Marketing Began N/A
Leasing Began N/A
Last Unit Leased N/A

Major Competitors Kingstown, Alhambra

Tenant Characteristics Mostly from Savannah and Chatham County

Contact Name Dusty

Phone (912) 232-6640



Utilities Market Information A/C Market not included -- central Program Annual Turnover Rate 35% Cooking not included -- electric Units/Month Absorbed 3 Water Heat not included -- gas **HCV** Tenants 12% Heat not included -- gas Leasing Pace Within one week Other Electric not included Annual Chg. in Rent Increased four percent Water not included Concession not included None Sewer Waiting List None Trash Collection included

Unit Mix	Unit Mix (face rent)													
Beds	Baths	Туре	Units	Size (SF)	Rent	Concession (monthly)	Restriction	Waiting List	Vacant	Vacancy Rate	Max Rent?	Range		
1	1	Garden (2 stories)	24	700	\$750	\$0	Market	No	1	4.2%	N/A	None		
2	1	Garden (2 stories)	112	850	\$850	\$0	Market	No	1	0.9%	N/A	None		

Security

Unit Mix

Market	Face Rent	Conc.	Concd. Rent	Util. Adj.	Adj. Rent
1BR / 1BA	\$750	\$0	\$750	\$39	\$789
2BR / 1BA	\$850	\$0	\$850	\$48	\$898

Amenities

In-Unit
Blinds Carpet/Hardwood
Central A/C Coat Closet
Microwave Oven
Refrigerator

Video Surveillance None

Property

Central Laundry Off-Street Parking(\$0.00)

On-Site Management Picnic Area Swimming Pool Tennis Court Wi-Fi Premium None Other None

Services

Chelsea At Five Points, continued

Comments

The property receives 40 to 50 inquiries per week. As tenants move out the property is renovating units by removing carpeting to expose original pine floors, then sanding and varnishing. Kitchens and countertops have been replaced and the half walls in the units have been cut out to create bar spaces. New lighting has also been installed throughout the units. Rents in the profile reflect increases after the renovations. The property is building 30 new units that will be larger and are expected to be completed in March 2020.

Chelsea At Five Points, continued

Trend Report

Vacancy Rates

1018	2018	4Q18	1019
2.9%	0.0%	1.5%	1.5%

Trend: Market									
1BR / 1BA									
Year	QT	Vac.	Face Rent	Conc.	Concd. Rent	Adj. Rent			
2018	1	N/A	\$675	\$0	\$675	\$714			
2018	2	0.0%	\$720	\$0	\$720	\$759			
2018	4	4.2%	\$750	\$0	\$750	\$789			
2019	1	4.2%	\$750	\$0	\$750	\$789			
2BR / 1BA									
Year	QT	Vac.	Face Rent	Conc.	Concd. Rent	Adj. Rent			
2018	1	N/A	\$750 - \$795	\$0	\$750 - \$795	\$798 - \$843			
2018	2	0.0%	\$820	\$0	\$820	\$868			

\$0

\$0

Trend: Comments

0.9%

0.9%

2018

2019

1Q18 This property accepts Housing Choice Vouchers. There is no additional charge for off-street parking.

\$850

\$850

\$898

\$898

2Q18 The contact had no additional comments.

\$850

\$850

4Q18 No additional comments were reported.

The property receives 40 to 50 inquiries per week. As tenants move out the property is renovating units by removing carpeting to expose original pine floors, then sanding and varnishing. Kitchens and countertops have been replaced and the half walls in the units have been cut out to create bar spaces. New lighting has also been installed throughout the units. Rents in the profile reflect increases after the renovations. The property is building 30 new units that will be larger and are expected to be completed in March 2020.

Chelsea At Five Points, continued











Jasmine Place

Effective Rent Date 3/25/2019

Location 2323 Downing Ave

Savannah, GA 31404 Chatham County

Distance 2.4 miles
Units 112
Vacant Units 2
Vacancy Rate 1.8%

Type Garden (2 stories)
Year Built/Renovated 1979 / 2005

Marketing Began N/A
Leasing Began N/A
Last Unit Leased N/A

Major Competitors River Crossing, Alhambra, Capital Square

Tenant Characteristics None identified

Contact Name Valerie

Phone (912) 352-7152



Market Information **Utilities** A/C Market not included -- central Program 32% **Annual Turnover Rate** Cooking not included -- gas not included -- gas Units/Month Absorbed Water Heat N/A **HCV** Tenants 13% Heat not included -- gas Other Electric Leasing Pace Within two weeks not included Annual Chg. in Rent Increased one percent Water not included Concession None Sewer not included Waiting List None Trash Collection included

Unit Mix (face rent)												
Beds	Baths	Туре	Units	Size (SF)	Rent	Concession (monthly)	Restriction	Waiting List	Vacant	Vacancy Rate	Max Rent?	Range
2	1.5	Garden (2 stories)	80	844	\$855	\$0	Market	No	N/A	N/A	N/A	None
3	2	Garden (2 stories)	32	1,144	\$965	\$0	Market	No	N/A	N/A	N/A	None

Unit Mix

Market	Face Rent	Conc.	Concd. Rent	Util. Adj.	Adj. Rent
2BR / 1.5BA	\$855	\$0	\$855	\$48	\$903
3BR / 2BA	\$965	\$0	\$965	\$58	\$1 O23

Jasmine Place, continued

Amenities

In-Unit Blinds Carpet/Hardwood Central A/C Coat Closet Ceiling Fan Dishwasher Garbage Disposal Oven Refrigerator Walk-In Closet Washer/Dryer Washer/Dryer hookup

Exercise Facility

Swimming Pool

Picnic Area

Off-Street Parking(\$0.00)

Security Services Limited Access None Perimeter Fencing

Property

Clubhouse/Meeting Room/Community

Central Laundry On-Site Management Playground

Premium None

Other None

Comments

The property receives 50 inquiries per week and is replacing carpeting in their units with vinyl plank flooring as needed. Both vacant units are pre-leased.

Jasmine Place, continued

Trend Report

Vacancy Rates

2017	2018	4Q18	1019
1.8%	1.8%	0.0%	1.8%

Trend: Market

2BR /	1.5B	A				
Year	QT	Vac.	Face Rent	Conc.	Concd. Rent	Adj. Rent
2017	2	2.5%	\$835	\$0	\$835	\$883
2018	2	2.5%	\$845	\$0	\$845	\$893
2018	4	0.0%	\$845	\$0	\$845	\$893
2019	1	N/A	\$855	\$0	\$855	\$903
3BR /	2BA					
Year	QT	Vac.	Face Rent	Conc.	Concd. Rent	Adj. Rent
2017	2	0.0%	\$945	\$0	\$945	\$1,003
2018	2	0.0%	\$955	\$0	\$955	\$1,013
2018	4	0.0%	\$955	\$0	\$955	\$1,013
2019	1	N/A	\$965	\$0	\$965	\$1,023

Trend: Comments

2017 The contact had no additional comments.

The contact stated that most tenants are from the local area. 2018

4Q18 The contact had no additional comments.

1019 The property receives 50 inquiries per week and is replacing carpeting in their units with vinyl plank flooring as needed. Both vacant units are pre-

Jasmine Place, continued

Photos









PROPERTY PROFILE REPORT

Park And Broad

Effective Rent Date 2/26/2019

Location 1020 E Broad St

1020 E Broad St Savannah, GA 31401 Chatham County

Distance 0.6 miles
Units 70
Vacant Units 0
Vacancy Rate 0.0%

Type Lowrise (3 stories)
Year Built/Renovated 2018 / N/A
Marketing Began 3/01/2017
Leasing Began 9/01/2018
Last Unit Leased 9/01/2018
Major Competitors Graytown Towers

Tenant Characteristics Mostly younger professionals that work

downtown

Contact Name Matt

Phone 912-324-7987



Market Informatio	on	Utilities	
Program	Market	A/C	not included central
Annual Turnover Rate	4%	Cooking	not included electric
Jnits/Month Absorbed	70	Water Heat	not included electric
ICV Tenants	0%	Heat	not included electric
easing Pace	Within one week	Other Electric	not included
Innual Chg. in Rent	N/A	Water	not included
Concession	None	Sewer	not included
Vaiting List	None	Trash Collection	not included

Park And Broad, continued

Unit Mix	k (face r	ent)										
Beds	Baths	Туре	Units	Size (SF)	Rent	Concession (monthly)	Restriction	Waiting List	Vacant	Vacancy Rate	Max Rent?	Range
1	1	Lowrise (3 stories)	N/A	707	\$1,540	\$0	Market	No	0	N/A	N/A	None
1	1	Lowrise (3 stories)	N/A	727	\$1,630	\$0	Market	No	0	N/A	N/A	None
1	1	Lowrise (3 stories)	N/A	753	\$1,700	\$0	Market	No	0	N/A	N/A	None
1	1	Lowrise (3 stories)	N/A	785	\$1,740	\$0	Market	No	0	N/A	N/A	None
1	1	Lowrise (3 stories)	N/A	790	\$1,740	\$0	Market	No	0	N/A	N/A	None
2	2	Lowrise (3 stories)	N/A	963	\$1,790	\$0	Market	No	0	N/A	N/A	None
2	2	Lowrise (3 stories)	N/A	979	\$1,800	\$0	Market	No	0	N/A	N/A	None
2	2	Lowrise (3 stories)	N/A	1,019	\$2,115	\$0	Market	No	0	N/A	N/A	None
2	2	Lowrise (3 stories)	N/A	1,022	\$2,140	\$0	Market	No	0	N/A	N/A	None
2	2	Lowrise (3 stories)	N/A	1,025	\$2,140	\$0	Market	No	0	N/A	N/A	None
2	2	Lowrise (3 stories)	N/A	1,048	\$2,200	\$0	Market	No	0	N/A	N/A	None
2	2	Lowrise (3 stories)	N/A	1,067	\$2,230	\$0	Market	No	0	N/A	N/A	None
2	2	Lowrise (3 stories)	N/A	1,357	\$2,500	\$0	Market	No	0	N/A	N/A	None

Unit Mix

 Market
 Face Rent
 Conc.
 Concd. Rent
 Util. Adj.
 Adj. Rent

 1BR / 1BA
 \$1,540 - \$1,740
 \$0
 \$1,540 - \$1,740
 \$54
 \$1,594 - \$1,794

 2BR / 2BA
 \$1,790 - \$2,500
 \$0
 \$1,790 - \$2,500
 \$63
 \$1,853 - \$2,563

Amenities

In-Unit Balcony/Patio Blinds Carpet/Hardwood Carpeting Coat Closet Central A/C Dishwasher Ceiling Fan Garbage Disposal Microwave Oven Refrigerator Vaulted Ceilings Walk-In Closet Washer/Dryer Washer/Dryer hookup

Vasher/Dryer hookup

Property
Car Wash Clubhouse/Meeting Room/Community
Courtyard Exercise Facility
Off-Street Parking(\$0.00) On-Site Management
Picnic Area Swimming Pool

Security Intercom (Buzzer) Limited Access Video Surveillance

Premium Other
None Pet care

Services

None

Comments

Wi-Fi

The contact noted that the property opened in September 2018 at 100 percent occupancy, with all units being pre-leased before construction was finished. The contact stated that both marketing and leasing began in March 2017. Since the property's opening there have been three units that have become vacant, this low value is reflected in the property's annual turnover rate and according to the contact, will more than likely increase as the initial 12-month leases expire in September 2019. The contact was unable to provide a breakdown of units by unit type.

Park And Broad, continued

Trend Report

Vacancy Rates

2Q18 1Q19 N/A 0.0%

Trend: Market

1BR / 1BA

Year QT Vac. Face Rent Conc. Concd. Rent Adj. Rent **2019** 1 N/A \$1,540 - \$1,740 \$0 \$1,540 - \$1,740\$1,594 - \$1,794

2BR / 2BA

Year QT Vac. Face Rent Conc. Concd. Rent Adj. Rent **2019** 1 N/A \$1,790 - \$2,500 \$0 \$1,790 - \$2,500\$1,853 - \$2,563

Trend: Comments

2Q18 N/A

The contact noted that the property opened in September 2018 at 100 percent occupancy, with all units being pre-leased before construction was finished. The contact stated that both marketing and leasing began in March 2017. Since the property's opening there have been three units that have become vacant, this low value is reflected in the property's annual turnover rate and according to the contact, will more than likely increase as the initial 12-month leases expire in September 2019. The contact was unable to provide a breakdown of units by unit type.

Park And Broad, continued

Photos







PROPERTY PROFILE REPORT

River Crossing Apartments

Effective Rent Date 3/25/2019

Location 2612 Dogwood Ave

Savannah, GA 31404 Chatham County

Chatham County

Distance 2.8 miles
Units 176
Vacant Units 4
Vacancy Rate 2.3%

Type Garden (3 stories)
Year Built/Renovated 1978 / 2019

Marketing Began N/A
Leasing Began N/A
Last Unit Leased N/A

Major Competitors Viera at Whitemarsh, Alhambra

Tenant Characteristics None identified

Contact Name Katie

Phone (912) 355-3722



Utilities Market Information A/C Market not included -- central Program **Annual Turnover Rate** 42% Cooking not included -- gas not included -- gas Units/Month Absorbed N/A Water Heat **HCV** Tenants 0% Heat not included -- gas Leasing Pace Within two weeks Other Electric not included Annual Chg. in Rent None Water included None Concession Sewer included Waiting List None Trash Collection included

Unit Mix	Unit Mix (face rent)											
Beds	Baths	Туре	Units	Size (SF)	Rent	Concession (monthly)	Restriction	Waiting List	Vacant	Vacancy Rate	Max Rent?	Range
1	1	Garden (3 stories)	56	770	\$930	\$0	Market	No	N/A	N/A	N/A	None
2	2	Garden (3 stories)	104	1,026	\$1,086	\$0	Market	No	N/A	N/A	N/A	None
3	2	Garden (3 stories)	16	1,270	\$1,250	\$0	Market	No	N/A	N/A	N/A	None

Unit Mix

Market	Face Rent	Conc.	Concd. Rent	Util. Adj.	Adj. Rent
1BR / 1BA	\$930	\$0	\$930	\$0	\$930
2BR / 2BA	\$1,086	\$0	\$1,086	\$0	\$1,086
3BR / 2BA	\$1,250	\$0	\$1,250	\$0	\$1,250

River Crossing Apartments, continued

Amenities

In-Unit

Balcony/Patio Blinds
Carpeting Central A/C
Coat Closet Dishwasher
Exterior Storage Ceiling Fan
Garbage Disposal Oven
Refrigerator Walk-In Closet
Washer/Dryer Washer/Dryer hookup

Premium Other Clubhouse/Meeting Room/Community None None

Security

None

Services

None

Car Wash Clubhouse/Meeting Room/Community Exercise Facility Off-Street Parking(\$0.00)

On-Site Management Picnic Area Playground Picnic Area Swimming Pool

Tennis Court

Property

Comments

The property receives 10 inquiries per week. The property is replacing the siding and installing new appliances, flooring, and fixtures as tenants move out. The property does not accept Housing Choice Vouchers.

River Crossing Apartments, continued

Trend Report

Vacancy F	Rates
-----------	-------

2016	2017	4Q18	1019
2.3%	1.1%	8.5%	2.3%

Trei	าd: I	Marke	et			
1BR /	1BA					
Year	QT	Vac.	Face Rent	Conc.	Concd. Rent	Adj. Rent
2016	2	0.0%	\$790 - \$825	\$0	\$790 - \$825	\$790 - \$825
2017	2	N/A	\$805 - \$866	\$0	\$805 - \$866	\$805 - \$866
2018	4	N/A	\$930	\$0	\$930	\$930
2019	1	N/A	\$930	\$0	\$930	\$930
2BR /	2BA					
Year	QT	Vac.	Face Rent	Conc.	Concd. Rent	Adj. Rent
2016	2	1.9%	\$890 - \$925	\$0	\$890 - \$925	\$890 - \$925
2017	2	N/A	\$904 - \$966	\$0	\$904 - \$966	\$904 - \$966
2018	4	N/A	\$1,086	\$0	\$1,086	\$1,086
2019	1	N/A	\$1,086	\$0	\$1,086	\$1,086
3BR /	2BA					
Year	QT	Vac.	Face Rent	Conc.	Concd. Rent	Adj. Rent
2016	2	12.5%	\$1,050 - \$1,100	\$0	\$1,050 - \$1,100	•

\$0

\$0

\$0

\$1,075 - \$1,150\$1,075 - \$1,150

\$1,250

\$1,250

\$1,250

\$1,250

Trend: Comments

N/A

N/A

N/A

\$1,075 - \$1,150

\$1,250

\$1,250

2017

2018

2019

2Q16 The variance in rent is due to whether or not the unit has received renovations. Renovations include fixtures, counter tops, cabinets, appliances, and bathrooms. The contact was unable to provide the cost of the renovations.

There is a new building opening to this property in July. The rents will not be on the same schedule as the other buildings.

The variance in rent is due to whether or not the unit has received renovations. Renovations were done to select units in 2010 and include renovations to fixtures, counter tops, cabinets, appliances, and bathrooms.

In July 2016, 24 one and two-bedroom units were constructed to replace 24 units that were lost in a fire in 2015. These units rent for \$940 for one-bedroom units and \$1,042 for two-bedroom units.

- The rents in the profile reflect the rents for the renovated units. Non-renovated units rent for \$40 to \$130 less per month. Renovations to the units include new appliacnes, fixtures, paint, and flooring. Renovations to the property include new siding, clubhouse renovations, pool deck, tennis courts, and a new exercise facility. Of the 176 units at the property, 50 have been renovated. All of the units will be renovated as they turnover. Of the 15 vacant units, three are currently offline and are being renovated. The property does not accept Housing Choice Vouchers.
- The property receives 10 inquiries per week. The property is replacing the siding and installing new appliances, flooring, and fixtures as tenants move out. The property does not accept Housing Choice Vouchers.

River Crossing Apartments, continued

Photos











1. Housing Choice Vouchers

We spoke with Lynn Coleman, Director of Assisted Housing Programs with the Housing Authority of Savannah. According to Ms. Coleman the housing authority is authorized to issue 2,837 vouchers, which includes VASH. As of March 1, 2019 there are 2,783 Housing Choice Vouchers in use. There are no preferences given to seniors, veterans, or people with disabilities. The waiting list has 88,293 people currently and it has been closed since January 2013, with no foreseeable plans to re-open the waiting list. According to Ms. Coleman there is a strong demand for affordable housing in all bedroom types, but the highest demand is for one and two-bedroom units. The following table illustrates voucher usage at the comparables.


TENIA	NITC.	\A/ITII	1/011	CHFRS
$I \vdash NI\Delta$	\sim	WILL	V()	CHERN

Property Name	Rent Structure	Tenancy	Housing Choice Voucher Tenants
Ashley Midtown Phase I	LIHTC/ Market	Family	2%
Ashley Midtown Phase II	LIHTC	Family	24%
Sustainable Fellwood I	LIHTC/ Market	Family	22%
Sustainable Fellwood II	LIHTC/ Market	Family	12%
The View At Oglethorpe I	LIHTC/Section 8/ Market	Family	22%
The View At Oglethorpe II	LIHTC/Section 8/ Market	Family	25%
Alhambra Apartments	Market	Family	0%
Chelsea At Five Points	Market	Family	12%
Jasmine Place	Market	Family	13%
Park And Broad	Market	Family	0%
River Crossing Apartments	Market	Family	0%

The comparable properties reported voucher usage ranging from zero to 25 percent. Six of the LIHTC properties reported voucher usage, with an average utilization of 17.8 percent. Based on the performance of the LIHTC comparables, we expect the Subject will operate with voucher usage of approximately 25 percent or less upon completion.

2. Phased Developments

The Subject will be a later phase of the multi-phase development of River Pointe. River Pointe I, formerly known as Fred Wessels Homes, is a 206-unit development located 0.7 miles north of the Subject site. This property was a public housing development operated by the Savannah Housing Authority. The property was renovated under the RAD program in 2016. River Pointe II – Phase I is located immediately adjacent to the Subject site. This property was a public housing development operated by the Savannah Housing Authority and includes 74 units. The property was renovated under the RAD program in 2017. Both of these properties continue to operate all units with project-based subsidies. The Subject is also a public housing building managed by the Savannah Housing Authority that will be redeveloped under the RAD program. However, the Subject's redevelopment will include the demolition of nine existing buildings and the new construction of nine townhouse style buildings, whereas earlier phases only consisted of the rehabilitation of the developments. The following map illustrates the existing and planned phases of the Subject.

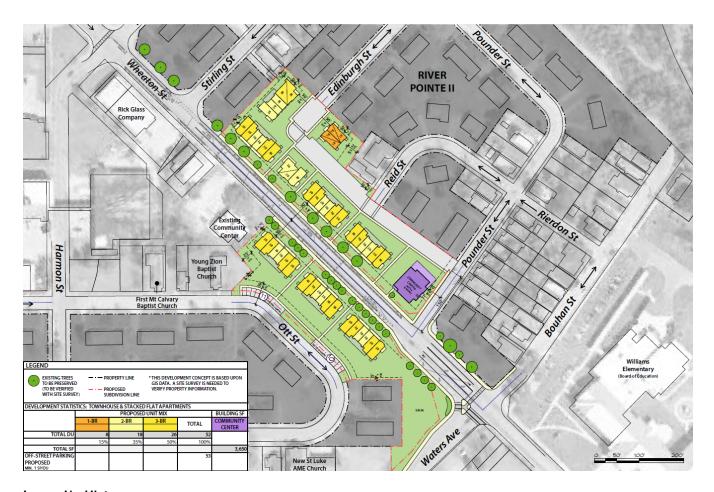

Lease Up History

We were able to obtain absorption information from five of the comparable properties, in addition to other recently opened developments in the downtown Savannah area. This information is illustrated in the following table.

ABS	OR	PT	ION
-----	----	----	-----

Property Name	Rent	Tenancy	Year	Total Units	Units Absorbed/ Month
Park and Broad	Market	Family	2018	70	70
The View At Oglethorpe II	LIHTC	Family	2018	100	13
The View At Oglethorpe I	LIHTC	Family	2017	72	12
Legends At Chatham	Market	Family	2015	255	15
The Hue	Market	Family	2013	149	15
Savannah Gardens III	LIHTC	Family	2013	95	14
Sustainable Fellwood III	LIHTC	Senior	2012	100	30
Sustainable Fellwood II	LIHTC	Family	2011	110	18
Savannah Gardens I	LIHTC	Family	2011	115	11

Per DCA guidelines, we calculate the absorption to 93 percent occupancy. The surveyed properties reported absorption paces of 11 to 70 units per month. However, the majority of the LIHTC properties reported absorption paces of 11 to 18 units per month. We believe the Subject would experience an absorption pace of 15 units per month, similar to the recently opened comparable LIHTC properties. This indicates an absorption period of three to four months to reach 93 percent occupancy.


3. Competitive Project Map

COMPETITIVE PROJECTS

COMPETITIVE PROJECTS							
Property Name	Program	Location	Tenancy	# of Units	Occupancy	Map Color	
River Pointe II - Phase II	LIHTC/ACC/Market	Savannah	Family	52	-	Star	
Ashley Midtown Phase I	LIHTC/ Market	Savannah	Family	168	97.6%		
Ashley Midtown Phase II	LIHTC	Savannah	Family	38	100.0%		
Sustainable Fellwood I	LIHTC/ Market	Savannah	Family	110	96.4%		
Sustainable Fellwood II	LIHTC/ Market	Savannah	Family	110	100.0%		
The View At Oglethorpe I	LIHTC/ Market	Savannah	Family	72	97.2%		
The View At Oglethorpe II	LIHTC/Section 8/ Market	Savannah	Family	100	99.0%		
Live Oak Landing I*	LIHTC/ Market	Savannah	Senior	70	N/A		
Romana - Riley Lofts*	LIHTC/ Market	Savannah	Senior	57	N/A		
Woodlands Of Montgomery*	LIHTC	Savannah	Family	246	N/A		
Heritage Corner & Heritage Row	LIHTC	Savannah	Family	70	100.0%		
Live Oak Plantation Apartments	LIHTC/ Market	Savannah	Family	208	76.0%		
Montgomery Landing	LIHTC/ Market	Savannah	Family	144	99.3%		
River Pointe I	LIHTC	Savannah	Family	206	88.3%		
River Pointe II - Phase I	LIHTC	Savannah	Family	74	85.1%		
Rose Of Sharon	LIHTC/ Section 8	Savannah	Senior	204	98.5%		
Savannah Gardens I	LIHTC	Savannah	Family	115	85.2%		
Savannah Gardens III	LIHTC/ Market	Savannah	Family	95	93.7%		
Savannah Gardens IV	LIHTC/ Market	Savannah	Family	114	94.7%		
Savannah Gardens V	LIHTC/ Market	Savannah	Family	76	96.1%		
Sister's Court Apartments	LIHTC	Savannah	Senior	78	69.2%		
Sustainable Fellwood III	LIHTC/ Market	Savannah	Senior	100	94.0%		
Heritage Place	LIHTC/HOME	Savannah	Family	88	N/A		
Veranda At Midtown	PBRA/Market	Savannah	Senior	100	99.0%		
Cars V Inc	Section 8	Savannah	Senior	5	N/A		
Habersham And Hamilton Place	Section 8	Savannah	Disabled	24	N/A		
Ihs Savannah	Section 8	Savannah	Family	17	N/A		
Ponderosa Forest Apartments	Section 8	Savannah	Family	56	100.0%		
Savannah Gardens II	Section 8	Savannah	Senior	39	94.9%		
SNAPI	Section 8	Savannah	Family	100	N/A		
SNAP II	Section 8	Savannah	Family	89	N/A		
SNAP III	Section 8	Savannah	Family	44	N/A		
St John's Villa Apartments	Section 8	Savannah	Senior	19	94.7%		
The Woods Of Savannah	Section 8	Savannah	Senior	94	94.7%		
Thomas Francis Williams Court Apts	Section 8	Savannah	Senior	151	99.3%		
Horace Stillwell Towers	Public Housing	Savannah	Senior	287	96.5%		
Kayton And Frazier Homes	Public Housing	Savannah	Family	499	94.2%		
Pickens Patterson Terrace	Public Housing	Savannah	Family	77	94.8%		
Telfair Arms Apartments	Public Housing	Savannah	Family	53	90.6%		
Yamacraw Village	Public Housing	Savannah	Family	301	94.7%		

^{*}Under construction or proposed.



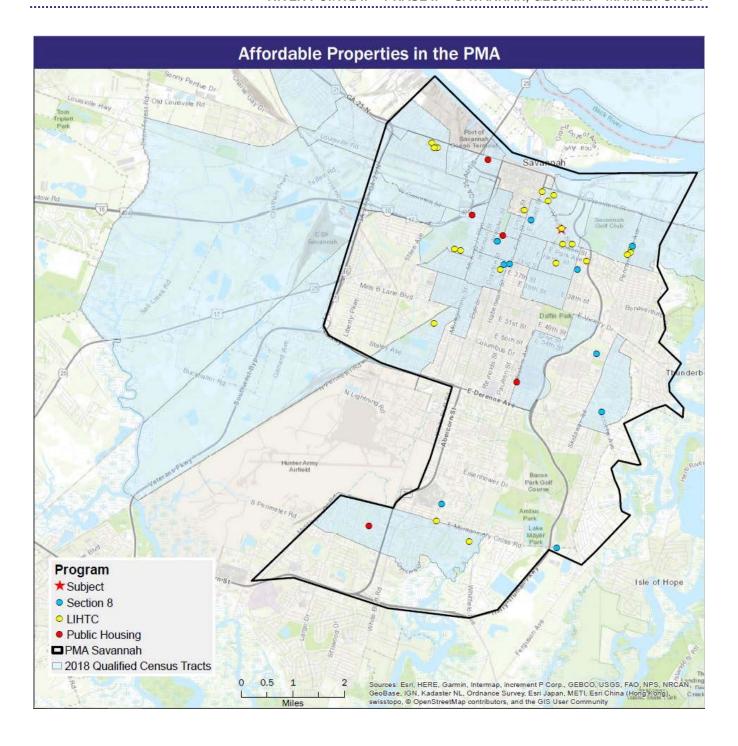

4. Amenities

A detailed description of amenities included in both the Subject and the comparable properties can be found in the amenity matrix below.

					AMENITY	MATRIX						
	Subject	Ashley Midtown Phase I	Ashley Midtown Phase II	Sustainable Fellwood I	Sustainable Fellwood II	Oglethorpe I	The View At Oglethorpe II	Alhambra Apartments	Chelsea At Five Points	Jasmine Place	Park And Broad	River Crossing Apartment
Rent Structure	LIHTC/ Market	LIHTC/ Market	LIHTC	LIHTC/ Market	LIHTC/ Market	LIHTC/ Section 8/ Market	LIHTC/ Section 8/ Market	Market	Market	Market	Market	Market
Building												
Property Type	Townhouse	Townhouse	Townhouse	Garden	Garden	Garden	Lowrise	Various	Garden	Garden	Lowrise	Garden
# of Stories	2-stories	2-stories	2-stories	3-stories	3-stories	3-stories	3-stories	2-stories			3-stories	
Year Built	n/a	2004	2008	2009	2011	2017	2018	1968	1947	1979	2018	1978
Year Renovated Utility Structure	n/a	n/a	n/a	n/a	n/a	n/a	n/a	2005	2019	2005	n/a	2019
Cooking	no	no	no	no	no	no	no	no	no	no	no	no
Water Heat	no	no	no	no	no	no	no	no	no	no	no	no
Heat	no	no	no	no	no	no	no	no	no	no	no	no
Other Electric	no	no	no	no	no	no	no	no	no	no	no	no
Water	yes	no	no	yes	yes	no	no	yes	no	no	no	yes
Sewer	yes	no	no	yes	yes	no	no	yes	no	no	no	yes
Trash	yes	no	no	yes	yes	yes	yes	yes	yes	yes	no	yes
Unit Amenities	,			, 50	, 50	, 50	,,,,,,	, , , ,	, 50	, 50		ر تر
Balcony/Patio	yes	yes	yes	yes	yes	yes	yes	yes	no	no	yes	yes
Blinds	yes	yes	yes	yes	yes	yes	yes	yes	yes	yes	yes	yes
Carpeting	yes	yes	yes	yes	yes	yes	yes	no	no	no	yes	yes
Hardwood	no	no	no	no	no	no	no	yes	yes	yes	yes	no
Central A/C	yes	yes	yes	yes	yes	yes	yes	yes	yes	yes	yes	yes
Ceiling Fan	no	no	no	yes	yes	yes	yes	yes	no	yes	yes	yes
Coat Closet	yes	yes	yes	yes	yes	yes	yes	yes	yes	yes	yes	yes
Exterior Storage	yes	no	no	no	no	no	no	no	no	no	no	yes
Walk-In Closet	no	no	no	yes	yes	no	no	yes	no	yes	yes	yes
Washer/Dryer	yes	yes	yes	no	no	yes	yes	no	no	yes	yes	yes
W/D Hookup	yes	yes	yes	yes	yes	yes	yes	no	no	yes	yes	yes
Kitchen	,,,,	,,,,	,,,,,	,,,,	,,,,,	,,,,,	,,,,			,,,,	,,,,	,,,,
Dishwasher	yes	yes	yes	yes	yes	yes	yes	yes	no	yes	yes	yes
Disposal	yes	yes	yes	yes	yes	yes	yes	yes	no	yes	yes	yes
Microwave	yes	no	no	no	no	yes	yes	no	yes	no	yes	no
Oven	yes	yes	yes	yes	yes	yes	yes	yes	yes	yes	yes	yes
Refrigerator	yes	yes	yes	yes	yes	yes	yes	yes	yes	yes	yes	yes
Community	,,,,	,,,,	,,,,,	,,,,	,,,,,	,,,,,	,,,,	,,,,,	,,,,	,,,,	,,,,	,,,,
Business Center	yes	yes	yes	yes	yes	yes	yes	no	no	no	no	no
Community Room	yes	yes	yes	yes	yes	yes	yes	yes	no	yes	yes	yes
Central Laundry	no	no	no	yes	yes	no	no	yes	yes	yes	no	no
On-Site Mgmt	yes	yes	yes	yes	yes	yes	yes	yes	yes	yes	yes	yes
Recreation	,,,,	,,,,	,,,,,	,,,,	,,,,,	,,,,,	,,,,	,,,,,	,,,,	,,,,	,,,,	,,,,
Exercise Facility	yes	yes	yes	no	no	yes	yes	no	no	yes	yes	yes
Playground	no	yes	yes	yes	yes	yes	yes	yes	no	yes	no	yes
Swimming Pool	no	yes	yes	no	no	no	no	yes	yes	yes	yes	yes
Picnic Area	no	ves	yes	yes	yes	yes	ves	yes	ves	yes	yes	yes
Tennis Court	no	no	no	no	no	no	no	no	yes	no	no	yes
Volleyball Court	no	no	no	yes	yes	no	no	no	no	no	no	no
Adult Education	no	no	no	yes	yes	no	no	no	no	no	no	no
Service Coordination		no	yes	no	no	yes	yes	no	no	no	no	no
Security			, , , ,			, , , ,	, , , ,					
In-Unit Alarm	no	yes	yes	no	no	no	no	no	no	no	no	no
Intercom (Buzzer)	no	no	no	no	no	yes	yes	no	no	no	yes	no
Limited Access	no	no	no	no	no	yes	yes	no	no	yes	yes	no
Patrol	no	no	no	yes	yes	no	no	yes	no	no	no	no
Perimeter Fencing	no	no	no	no	no no	yes	yes	no	no	yes	no	no
Video Surveillance	yes	yes	yes	no	no	yes	yes	no	yes	no	yes	no
Parking	,00	,00	,00	110	110	,00	,00	110	,00	110	,,00	.10
Off-Street Parking	yes	yes	yes	yes	yes	yes	yes	yes	yes	yes	yes	yes
Off Street Foo	\$63 #A	усэ Ф.О	φO	ψC3	φo.	φO	усэ Ф.О	φO	φ _O	φ ₀	φ <u>0</u>	φ <u>0</u>

Off-Street Fee

\$0

The Subject will offer patios, exterior storage, microwaves and in-unit washers and dryers, which are not offered by the majority of the comparable properties. The Subject's proposed in-unit amenity package is considered slightly superior to the comparable LIHTC properties and similar or superior to the market rate properties. The Subject will offer a business center, community room and exercise facility in terms of community amenities, but lack recreational amenities offered by a number of the comparable properties including swimming pools. Overall, we believe that the proposed amenities will allow the Subject to effectively compete in the LIHTC market.

5. Comparable Tenancy

The Subject will target families. All of the comparable properties also target families.

Vacancy

The following table illustrates the vacancy rates in the market.

	OVER	ALL	VAC	ANCY
--	------	-----	-----	------

	• · · · · · · · · · · · · · · · · · · ·	_ ,,,,,,,,,,,,,,,,,,,,,,,,,,,,,,,,,,,,,			
Property Name	Rent Structure	Tenancy	Total Units	Vacant Units	Vacancy Rate
Ashley Midtown Phase I	LIHTC/ Market	Family	168	4	2.4%
Ashley Midtown Phase II	LIHTC	Family	38	0	0.0%
Sustainable Fellwood I	LIHTC/ Market	Family	110	4	3.6%
Sustainable Fellwood II	LIHTC/ Market	Family	110	0	0.0%
The View At Oglethorpe I	LIHTC/Section 8/ Market	Family	72	2	2.8%
The View At Oglethorpe II	LIHTC/Section 8/ Market	Family	100	1	1.0%
Alhambra Apartments	Market	Family	150	5	3.3%
Chelsea At Five Points	Market	Family	136	2	1.5%
Jasmine Place	Market	Family	112	2	1.8%
Park And Broad	Market	Family	70	0	0.0%
River Crossing Apartments	Market	Family	176	4	2.3%
Total LIHTC			598	11	1.8%
Total Market Rate			644	13	2.0%
Overall Total			1,242	24	1.9%

Overall vacancy in the market is low at 1.9 percent. Total LIHTC vacancy is slightly lower, at 1.8 percent. None of the comparable LIHTC properties reported an elevated vacancy rate. Additionally, of the 11 vacancies at the LIHTC properties, 10 of these units are pre-leased. The affordable property managers reported strong demand for affordable housing. Both phases of Sustainable Fellwood maintain waiting lists reported to be 100 to 200 households in length. Ashley Midtown Phases I and II maintain waiting lists for their subsidized units while The View at Oglethorpe I and II does not maintain a waiting list. However, property managers reported this was not due to lack of demand for LIHTC units. The View at Oglethorpe II opened in 2018 but did not negatively impact any existing LIHTC properties in the market. Overall, there appears to be significant demand for affordable housing in the market at this time.

The market rate comparable properties also reported low vacancy rates. The vacancy rates at these properties have consistently been low based on our interviews in previous years. The lowest vacancy rate is at Park and Broad, which is the newest of the surveyed market rate properties. Demand for all rental housing in the market is reported to be strong. Based on these factors, we believe that there is sufficient demand for additional affordable housing in the market. We do not believe that the Subject will impact the performance of the existing LIHTC properties if allocated.

6. Properties Under Construction and Proposed

The following section details properties currently planned, proposed or under construction.



Live Oak Landing

- a. Location: 1210 Wheaton Street, Savannah, GA
- b. Owner: WH Gross (developer)
- c. Total number of units: 70 units
- d. Unit configuration: One and two-bedroom units
- e. Rent structure: 50, 60 percent AMI, Market rate
- f. Estimated market entry: 2020
- g. Relevant information: Senior tenancy

Woodlands of Montgomery

- a. Location: 227 W Montgomery Cross Road, Savannah, GA
- b. Owner: Herman & Kittle Properties, Inc.
- c. Total number of units: 246 units
- d. Unit configuration: One, two, three and four-bedroom units
- e. Rent structure: 60 percent AMI
- f. Estimated market entry: Late 2019
- g. Relevant information: Family tenancy

Romana-Riley Lofts

- a. Location: 1108 E Anderson Street, Savannah, GA
- b. Owner: Fairway Management Inc. (management company)
- c. Total number of units: 57 units
- d. Unit configuration: One and two-bedroom units
- e. Rent structure: 50, 60 percent AMI, Market rate
- f. Estimated market entry: 2019
- g. Relevant information: Senior tenancy, pre-leasing

601 Indian Street

- a. Location: Indian Street, Savannah, GA
- b. Owner: CF Real Estate (developer)
- c. Total number of units: 161 units
- d. Unit configuration: Studio, one and two-bedroom units
- e. Rent structure: Market rate
- f. Estimated market entry: 2021
- g. Relevant information: Family tenancy

701 Montgomery Street

- a. Location: Montgomery Street, Savannah, GA
- b. Owner: Lookin Good Properties (developer)
- c. Total number of units: 62 units
- d. Unit configuration: Studio, one and two-bedroom units
- e. Rent structure: Market rate
- f. Estimated market entry: 2020
- g. Relevant information: Family tenancy

Starland Village

- a. Location: Bull, Whitaker, East 37th and West 39th Streets, Savannah, GA
- b. Owner: Foram Group (developer)
- c. Total number of units: 90 units
- d. Unit configuration: Studio, one and two-bedroom units



- e. Rent structure: Market ratef. Estimated market entry: 2020
- g. Relevant information: Family tenancy

The Bowery II

- a. Location: Montgomery Street, Savannah, GA
- b. Owner: Lat Purser & Associates, Inc
- c. Total number of units: 51 units
- d. Unit configuration: One and two-bedroom units
- e. Rent structure: Market rate
- f. Estimated market entry: July 2019
- g. Relevant information: Family tenancy

1512 Bull Street

- a. Location: Bull Street, Savannah, GA
- b. Owner: Spandrel Development Partners (developer)
- c. Total number of units: 100 units
- d. Unit configuration: One, two and three-bedroom units
- e. Rent structure: Market ratef. Estimated market entry: 2020
- g. Relevant information: Family tenancy

Eastern Wharf

- a. Location: General McIntosh Boulevard, Savannah, GA
- b. Owner: Patrick Malloy Communities (developer)
- c. Total number of units: 306 units
- d. Unit configuration: Studio, one, two and three-bedroom units
- e. Rent structure: Market rate
- f. Estimated market entry: Spring 2020
- g. Relevant information: Family tenancy

Gateway

- a. Location: Louisville Road, Savannah, GA
- b. Owner: Luiz Robert Demoura
- c. Total number of units: 250 units
- d. Unit configuration: Studio, one, two and three-bedroom units
- e. Rent structure: Market rate
- f. Estimated market entry: 2021
- g. Relevant information: Family tenancy

The Baxly

- a. Location: Indian Street, Savannah, GA
- b. Owner: Spandrel Development Partners (developer)
- c. Total number of units: 275 units
- d. Unit configuration: Studio, one and two-bedroom units
- e. Rent structure: Market rate
- f. Estimated market entry: Fourth quarter 2019
- g. Relevant information: Family tenancy

The Crossings at Savannah

a. Location: Old Montgomery Road, Savannah, GA



b. Owner: Wessex Capital Investments (investor)

c. Total number of units: 191 units

d. Unit configuration: Independent, assisted, memory care

e. Rent structure: Assisted livingf. Estimated market entry: 2019g. Relevant information: Senior tenancy

Chelsea at Five Points II

a. Location: Skidaway Road, Savannah, GA

b. Owner: Chelsea Apartments LLCc. Total number of units: 30 units

d. Unit configuration: One and two-bedroom units

e. Rent structure: Market rate

f. Estimated market entry: March 2020 g. Relevant information: Family tenancy

7. Rental Advantage

The following table illustrates the Subject's similarity to the comparable properties. We inform the reader that other users of this document may underwrite the LIHTC rents to a different standard than contained in this report.

SIMILARITY MATRIX

#	Property Name	Program	Property	Unit	Location	Age /	Unit	Overall
π	r roperty Name	riogiani	Amenities	Features	Location	Condition	Sizes	Comparison
1	Ashley Midtown	LIHTC/ Market	Slightly	Slightly	Similar	Slightly	Superior	5
	Phase I	Linto/ Market	Superior	Inferior	Sillilai	Inferior	Superior	5
2	Ashley Midtown	LIHTC	Slightly	Slightly	Similar	Slightly	Superior	5
	Phase II	LITTO	Superior	Inferior	Sillilai	Inferior	Superior	3
3	Sustainable	LIHTC/ Market	C/ Market Similar Slightly Similar		Slightly	Superior	0	
٥	Fellwood I	LINIO/ Market	Sillilai	Inferior	Sillilai	Inferior	Superior	U
4	Sustainable	LIHTC/ Market	Similar	Slightly	Similar	Slightly	Superior	0
4	Fellwood II	LINIO/ Market	Sillilai	Inferior	Sillilai	Inferior	Superior	U
5	The View At	LIHTC/Section 8/	Similar	Similar	Similar	Similar	Similar	0
5	Oglethorpe I	Market	Sillilai	Sillilai	Sillilai	Sillilai	Sillilai	U
6	The View At	LIHTC/Section 8/	Similar	Similar	Similar	Similar	Similar	0
	Oglethorpe II	Market	Sillilai	Similar	Sillilai	Sillilai	Sillilai	U
7	Alhambra	Market	Similar	Inferior	Similar	Inferior	Similar	-20
	Apartments	Warket	Sillilai	intenoi	Sillilai	IIIIeII0I	Sillilai	-20
8	Chelsea At Five	Market	Similar	Inferior	Similar	Slightly	Similar	-15
	Points	Iviainet	Sillilai	intenoi	Sillilai	Inferior	Sillilai	-13
9	Jasmine Place	Market	Similar	Similar	Similar	Inferior	Slightly	-15
9	Jasiiiiie Piace	Market	Sillilai	Sillilai	Sillilai	menor	Inferior	-15
10	Park And Broad	Market	Similar	Similar	Similar	Similar	Slightly	5
		iviainet	Jiiillai	Similal	Similar	Jiiillai	Superior	3
11	River Crossing	Market	Slightly	Similar	Similar	Slightly	Superior	10
	Apartments	IVIAINEL	Superior	Sillillai	Sillillal	Inferior	Superior	10

^{*}Inferior=-10, slightly inferior=-5, similar=0, slightly superior=5, superior=10.

The rental rates at the LIHTC properties are compared to the Subject's proposed 20, 30, 50 and 60 percent AMI rents in the following table.



LIHTC RENT COMPARISON @20%

Property Name	1BR	2BR	3BR	Rents at Max?
River Pointe II - Phase II*	\$315	\$297	\$277	N/A
LIHTC Maximum Rent (Net)	\$181	\$212	\$238	

^{*}Proposed rents are contract rents.

LIHTC RENT COMPARISON @30%

	1BR	2BR	3BR	Rents at Max?
River Pointe II - Phase II*	\$315	\$297	\$277	N/A
LIHTC Maximum Rent (Net)	\$304	\$359	\$407	

^{*}Proposed rents are contract rents.

LIHTC RENT COMPARISON @50%

Property Name	1BR	2BR	3BR	Rents at Max?
River Pointe II - Phase II	-	\$297*	\$747	Yes
LIHTC Maximum Rent (Net)	\$548	\$652	\$747	

^{*}Proposed rents are contract rents.

LIHTC RENT COMPARISON @60%

Property Name	1BR	2BR	3BR	Rents at Max?
River Pointe II - Phase II	\$671	\$799	\$916	Yes
LIHTC Maximum Rent (Net)	\$671	\$799	\$916	
Ashley Midtown Phase I	-	\$823	\$935	Yes
Ashley Midtown Phase II	-	\$817	\$932	Yes
Sustainable Fellwood I	\$616	\$735	\$855	Yes
Sustainable Fellwood II	\$658	\$788	\$916	Yes
The View At Oglethorpe I	\$689	\$838	\$978	Yes
The View At Oglethorpe II	\$689	\$838	\$978	Yes
Average	\$663	\$807	\$932	

None of the comparable properties offer unsubsidized rents at the 20, 30 or 50 percent of AMI level. All of the comparable properties offer rents at the 60 percent of AMI level and all of these rents are reported to be at the maximum allowable levels. These rents may appear above or below the maximum allowable levels but this is likely attributable to a difference in utility allowance. As all of the comparable properties reported achieving the maximum allowable rents at 60 percent of the AMI, we believe the Subject's proposed rents at the 20, 30 and 50 percent of AMI level, which are either contract rents or set at the maximum allowable levels, are reasonable. We believe the Subject could achieve the maximum allowable rents at all of these lower AMI levels based on reported strong demand for affordable housing in the market and limited competition. These rents will be among the lowest in the market. The addition of the Subject with below market rents will likely create housing opportunities for lower income households not currently served by the affordable housing market.

The comparable properties, all of which reported achieving the maximum allowable rents at 60 percent of the AMI, reported strong demand for affordable housing in the market. This is supported by the low vacancy rates reported by all of these properties, as well as their extensive waiting lists. The Subject will be similar to all of the LIHTC comparables upon completion. The Subject is anticipated to exhibit excellent condition upon completion, similar to The View at Oglethorpe I and II, which were built since 2017. While the Subject will lack some recreational amenities offered by the comparable LIHTC properties, it will also offer in-unit washers and dryers, which several of these properties lack. Therefore, we believe the Subject could achieve rents at the 60 percent of AMI level similar to the rents at the surveyed comparable properties. The Subject's

proposed rents are set at the maximum allowable levels, similar to all of the LIHTC comparable developments. Therefore, we believe these proposed rents are reasonable. We do not believe the Subject's development will negatively impact the existing LIHTC properties, as these developments all reported strong demand for additional affordable housing and the Subject will offer a similar product with similar rents to the existing LIHTC housing stock.

Analysis of "Market Rents"

Per DCA's market study guidelines, "average market rent is to be a reflection of rents that are achieved in the market. In other words, the rents the competitive properties are currently receiving. Average market rent is not 'Achievable unrestricted market rent.'" In an urban market with many tax credit comps, the average market rent might be the weighted average of those tax credit comps. In cases where there are few tax credit comps, but many market-rate comps with similar unit designs and amenity packages, then the average market rent might be the weighted average of those market-rate comps. In a small rural market there may be neither tax credit comps nor market-rate comps with similar positioning as the subject. In a case like that the average market rent would be a weighted average of whatever rents were present in the market.

When comparing the Subject's rents to the average comparable rent, we do not include surveyed rents at lower AMI levels given that this artificially lowers the average surveyed rent. Including rents at lower AMI levels does not reflect an accurate average rent for rents at higher income levels. For example, if the Subject offers rents at the 50 and 60 percent of AMI levels, and there is a distinct difference at comparable properties between rents at the two AMI levels, we do not include the 50 percent of AMI rents in the average comparable rent for the 60 percent of AMI comparison.

The overall average and the maximum and minimum adjusted rents for the comparable properties surveyed are illustrated in the table below in comparison with net rents for the Subject.

SUBJECT COMPARISON TO COMPARABLE RENTS

Unit Type	Rent	Subject Proposed	Surveyed	Surveyed	Surveyed	Subject Rent
Offic Type	Level	Rent*	Min	Max	Average	Advantage
1BR / 1BA	@20% (ACC)	\$181	\$616	\$1,794	\$842	365%
1BR / 1BA	@30% (ACC)	\$304	\$616	\$1,794	\$842	177%
1BR / 1BA	@60%	\$671	\$616	\$1,794	\$842	25%
1BR / 1BA	Market	\$1,047	\$700	\$1,794	\$931	-11%
2BR / 1.5BA	@20% (ACC)	\$212	\$735	\$2,563	\$972	358%
2BR / 1.5BA	@30% (ACC)	\$359	\$735	\$2,563	\$972	171%
2BR / 1.5BA	@50% (ACC)	\$652	\$735	\$2,563	\$972	49%
2BR / 1.5BA	@60%	\$799	\$735	\$2,563	\$972	22%
2BR / 1.5BA	Market	\$1,266	\$800	\$2,563	\$1,062	-16%
3BR / 2BA	@20% (ACC)	\$238	\$855	\$1,250	\$1,017	327%
3BR / 2BA	@30% (ACC)	\$407	\$855	\$1,250	\$1,017	150%
3BR / 2BA	@50%	\$747	\$855	\$1,250	\$1,017	36%
3BR / 2BA	@60%	\$916	\$855	\$1,250	\$1,017	11%
3BR / 2BA	Market	\$1,587	\$900	\$1,250	\$1,081	-32%

^{*}Rents for the ACC units are maximum allowable LIHTC rents.

As illustrated the Subject's proposed 20, 30, 50 and 60 percent rents are well below the surveyed average when compared to the comparables, both LIHTC and market rate. The Subject's LIHTC rents will offer an advantage of 11 to 365 percent over the surveyed average of the comparable properties. Additionally, the Subject's rents at the 20, 30 and 50 percent of AMI level are below the surveyed range of comparable rents.



The Subject's unrestricted one and two-bedroom unit rents are within the surveyed range of comparable rents but 11 to 16 percent above the surveyed average of the comparable properties. However, the Subject's unrestricted three-bedroom rent is above the surveyed range of the comparable properties and 32 percent above the surveyed average. We believe this is reasonable given the inferior conditions and amenities offered by the majority of the unrestricted properties.

Park and Broad reported the highest unrestricted rents in the market. This property is a 70-unit, lowrise development located 0.6 miles west of the Subject site and is the closest unrestricted property to the Subject. The property was built in 2018, and currently exhibits similar condition relative to the proposed Subject that will be new construction. The manager at Park and Broad reported the property as fully occupied, indicating the current rents are well accepted in the market. Park and Broad offers walk-in closets and a swimming pool, both of which the proposed Subject will lack. However, the proposed Subject will offer exterior storage and a business center, neither of which are offered by Park and Broad. The in-unit and property amenity packages offered by Park and Broad are both considered similar relative to the Subject's amenities. The Subject's proposed unit sizes are modestly smaller than the unit sizes offered by Park and Broad. As such, we believe the Subject could achieve rents similar to the current rents at this property. Park and Broad's rents are significantly above the other unrestricted rents in the market, which indicates there is likely a substantial premium for new construction developments located near downtown Savannah. The Subject's proposed unrestricted rents are 46 to 52 percent below the lowest rents reported by this development. Therefore, the Subject's unrestricted rents appear achievable as a new construction, wellamenitized property. The Subject's affordable rents also offer an advantage of 132 to 781 percent over the lowest rents at Park and Broad.

The Subject's proposed unrestricted three-bedroom rents are above the surveyed range of comparable unrestricted rents. However, this is because the only new construction market rate property, Park and Broad, does not offer three-bedroom units. River Crossing Apartments reported the highest unrestricted threebedroom rents in the market. This property's three-bedroom units are similar in size to the Subject's proposed three-bedroom units. The Subject will offer a superior condition to this property upon completion but will lack some of the recreational amenities offered by River Crossing Apartments, including a swimming pool and tennis court. We believe the Subject, which will be new construction and located closer to downtown Savannah than River Crossing Apartments, could achieve rents above the current rents at this property. The rents reported by Park and Broad support that there is a premium in the market for new construction developments located near downtown. Therefore, we believe the Subject's proposed threebedroom unit rents are reasonably above the current rents at River Crossing Apartments and the surveyed range of unrestricted three-bedroom unit rents. These rents are also above the unrestricted rents at Ashley Midtown I and II. However, the Subject will be superior to both of these developments in terms of condition and offer exterior storage, which these properties lack. The Subject will offer only three, three-bedroom unrestricted units. We believe these proposed rents are reasonable for these three units given the limited supply of nearby, new construction, three-bedroom units. Overall, we believe that the Subject's proposed rents are achievable in the market and will offer an advantage when compared to the average rents being achieved at comparable properties.

8. LIHTC Competition – DCA Funded Properties within the PMA

The comparable LIHTC properties all reported strong demand for affordable housing in the market. These properties all reported low vacancy rates and some maintain extensive waiting lists. The entirety of the Subject could be leased from the waiting lists reported by Sustainable Fellwood I and II. There is only one proposed LIHTC property in the PMA that will be competitive with the Subject. Woodlands of Montgomery will offer 246 competitive LIHTC units upon completion. We believe there is ample demand for the Subject's proposed 53 units in addition to the under construction 246 units at this development. The View at Oglethorpe II opened in 2018 and added 100 LIHTC units to the market. This property experienced a rapid absorption pace and did not negatively impact the existing LIHTC properties during its initial absorption

period. Therefore, we do not believe the Subject or Woodlands of Montgomery's development will negatively impact the existing LIHTC properties. Additionally, 21 of the Subject's units are set at the 50 percent of AMI level or lower and have limited existing competition in the market. The addition of the Subject with lower rent levels will likely create housing opportunities for lower income households not currently served by the affordable housing market. The Subject's low capture rates also support demand for additional affordable housing in the PMA.

9. Rental Trends in the PMA

The table below depicts household growth by tenure from 2000 through 2023.

TENURE PATTERNS PMA

Year	Owner-	Percentage	Renter-	Percentage
rear	Occupied Units	Owner-Occupied	Occupied Units	Renter-Occupied
2000	23,321	50.6%	22,760	49.4%
2018	19,978	42.9%	26,554	57.1%
Projected Mkt Entry December 2021	20,998	44.0%	26,751	56.0%
2023	21,470	44.4%	26,842	55.6%

Source: Esri Demographics 2018, Novogradac & Company LLP, April 2019

As the table illustrates, households within the PMA reside in predominately renter-occupied residences. Nationally, approximately two-thirds of the population resides in owner-occupied housing units, and one-third resides in renter-occupied housing units. Therefore, there is a larger percentage of renters in the PMA than the nation. This percentage is projected to remain relatively stable over the next five years.

Historical Vacancy

The following table details historical vacancy levels for the properties included as comparables.

HISTORICAL VACANCY

Property Name	Program	Total	2014	2014	2015	2015	2015	2017	2018	2018	2018	2019
		Units	Q2	Q4	Q1	Q2	Q3	Q2	Q1	Q2	Q4	Q1
Ashley Midtown Phase I	LIHTC/ Market	168	1.2%	1.8%	0.0%	0.0%	0.0%	N/A	N/A	4.2%	N/A	2.4%
Ashley Midtown Phase II	LIHTC	38	0.0%	7.9%	0.0%	5.3%	5.3%	N/A	N/A	0.0%	N/A	0.0%
Sustainable Fellwood I	LIHTC/ Market	110	5.5%	1.8%	0.9%	1.8%	1.8%	0.0%	0.0%	0.0%	0.0%	3.6%
Sustainable Fellwood II	LIHTC/ Market	110	3.6%	1.8%	0.9%	0.9%	0.9%	N/A	N/A	0.0%	0.0%	0.0%
The View At Oglethorpe I	LIHTC/Section 8/ Market	72	N/A	N/A	N/A	N/A	N/A	N/A	4.2%	0.0%	0.0%	2.8%
The View At Oglethorpe II	LIHTC/Section 8/ Market	100	N/A	N/A	N/A	N/A	N/A	N/A	N/A	N/A	N/A	1.0%
Alhambra Apartments	Market	150	2.7%	0.7%	2.0%	1.3%	1.3%	2.7%	N/A	1.3%	4.7%	3.3%
Chelsea At Five Points	Market	136	1.5%	N/A	0.0%	0.0%	0.0%	N/A	2.9%	0.0%	1.5%	1.5%
Jasmine Place	Market	112	4.5%	16.1%	8.9%	1.8%	1.8%	1.8%	N/A	1.8%	0.0%	1.8%
Park And Broad	Market	70	N/A	N/A	N/A	N/A	N/A	N/A	N/A	N/A	N/A	0.0%
River Crossing Apartments	Market	176	N/A	4.5%	1.7%	1.1%	1.1%	1.1%	N/A	N/A	8.5%	2.3%

The comparable properties have reported low vacancy rates consistently for the past four years. This indicates continued demand for affordable housing in the market.

Change in Rental Rates

The following table illustrates rental rate increases as reported by the comparable properties.



RENT GROWTH

Property Name	Rent Structure	Tenancy	Rent Growth
Ashley Midtown Phase I	LIHTC/ Market	Family	None
Ashley Midtown Phase II	LIHTC	Family	Increased up to five percent
Sustainable Fellwood I	LIHTC/ Market	Family	Decreased two to three percent
Sustainable Fellwood II	LIHTC/ Market	Family	None
The View At Oglethorpe I	LIHTC/Section 8/ Market	Family	None
The View At Oglethorpe II	LIHTC/Section 8/ Market	Family	None
Alhambra Apartments	Market	Family	Increased one percent
Chelsea At Five Points	Market	Family	Increased four percent
Jasmine Place	Market	Family	Increased one percent
Park And Broad	Market	Family	N/A
River Crossing Apartments	Market	Family	None

The LIHTC properties reported limited growth over the past year. However, all of the comparable LIHTC properties appear to be achieving the maximum allowable rents. The market rate properties reported rent growth of up to four percent. We anticipate that the Subject will be able to achieve moderate rent growth in the future as a LIHTC property.

10. Impact of Foreclosed, Abandoned and Vacant Structures

According to *RealtyTrac* statistics, one in every 2,471 housing units nationwide was in some stage of foreclosure as of March 2019. The city of Savannah is experiencing a foreclosure rate of one in every 3,262 homes, while Chatham County is experiencing foreclosure rate of one in every 3,165 homes and Georgia experienced one foreclosure in every 3,075 housing units. Overall, Savannah is experiencing a lower foreclosure rate than the nation, and Chatham County as a whole, indicating a stable housing market. The Subject's neighborhood does not have a significant amount of abandoned or vacant structures that would impact the marketability of the Subject.

11. Effect of Subject on Other Affordable Units in Market

The comparable LIHTC and subsidized properties in the market reported low vacancy rates and many maintain extensive waiting lists and report strong demand for additional affordable housing in the market. The Subject is the replacement of an existing public housing development. Additionally, the Subject will only offer 53 total units, which is minimal in comparison to the size of the affordable housing market in the PMA. There is only one proposed LIHTC property in the PMA that will be competitive with the Subject. Woodlands of Montgomery will offer 246 competitive LIHTC units upon completion. We believe there is ample demand for the Subject's proposed 53 units in addition to the under construction 246 units at this development. The View at Oglethorpe II opened in 2018 and added 100 LIHTC units to the market. This property experienced a rapid absorption pace and did not negatively impact the existing LIHTC properties during its initial absorption period. Therefore, we do not believe the Subject or Woodlands of Montgomery's development will negatively impact the existing LIHTC properties. Additionally, 21 of the Subject's units are set at the 50 percent of AMI level or lower and have limited existing competition in the market. The addition of the Subject with lower rent levels will likely create housing opportunities for lower income households not currently served by the affordable housing market. The Subject's low capture rates also support demand for additional affordable housing in the PMA.

Conclusions

Based upon our market research, demographic calculations and analysis, we believe there is strong demand for the Subject property as proposed. There is a significant amount of proposed and under construction supply in the Savannah market; however, there is only one under construction LIHTC property that will be directly competitive with the proposed Subject. The LIHTC comparables are experiencing a weighted average



vacancy rate of 1.9 percent, which is considered low. Additionally, 10 of the 11 vacant LIHTC units in the market are pre-leased at this time. The LIHTC properties also reported maintaining waiting lists, some of which are extensive. The Subject will offer in-unit washers and dryers, exterior storage, microwaves, an exercise facility, and a business center, which several of the comparable properties lack. Overall, we believe that the proposed amenities will allow the Subject to effectively compete in the family LIHTC market. As new construction, the Subject will be in excellent condition upon completion and will be considered similar to superior in terms of condition to the majority of the comparable properties. The Subject will offer rents at the 20, 30, 50 and 60 percent of AMI levels. There is limited unsubsidized competition at the 20, 30 and 50 percent of AMI levels. All of the comparable properties reported achieving the maximum allowable rents at the 60 percent of AMI level and we believe the Subject's proposed rents, which are also at the maximum allowable levels, are reasonable and achievable. These rents also have significant advantage compared to unrestricted rents in the market. The Subject's proposed one and two-bedroom unrestricted rents are above the average surveyed comparable properties but within the surveyed range; although the proposed threebedroom unit rents are at the top of the surveyed market. We believe the Subject's proposed unrestricted rents are reasonable based on its anticipated superior condition. Given the Subject's anticipated superior condition relative to the competition and the demand for affordable housing evidenced by waiting lists and low vacancy rates at the LIHTC comparable properties, we believe that the Subject is feasible as proposed. We believe that it will fill a void in the market and will perform well.

I. ABSORPTION AND STABILIZATION RATES

ABSORPTION AND STABILIZATION RATES

We were able to obtain absorption information from five of the comparable properties, in addition to other recently opened developments in the downtown Savannah area. This information is illustrated in the following table.

ABSORPTION

Property Name	Rent	Tenancy	Year	Total Units	Units Absorbed/ Month
Park and Broad	Market	Family	2018	70	70
The View At Oglethorpe II	LIHTC	Family	2018	100	13
The View At Oglethorpe I	LIHTC	Family	2017	72	12
Legends At Chatham	Market	Family	2015	255	15
The Hue	Market	Family	2013	149	15
Savannah Gardens III	LIHTC	Family	2013	95	14
Sustainable Fellwood III	LIHTC	Senior	2012	100	30
Sustainable Fellwood II	LIHTC	Family	2011	110	18
Savannah Gardens I	LIHTC	Family	2011	115	11

Per DCA guidelines, we calculate the absorption to 93 percent occupancy. The surveyed properties reported absorption paces of 11 to 70 units per month. However, the majority of the LIHTC properties reported absorption paces of 11 to 18 units per month. We believe the Subject would experience an absorption pace of 15 units per month, similar to the recently opened comparable LIHTC properties. This indicates an absorption period of three to four months to reach 93 percent occupancy.

J. INTERVIEWS

Housing Authority of Savannah

We spoke with Lynn Coleman, Director of Assisted Housing Programs with the Housing Authority of Savannah. According to Ms. Coleman the housing authority is authorized to issue 2,837 vouchers, which includes VASH. As of March 1, 2019 there are 2,783 Housing Choice Vouchers in use. There are no preferences given to seniors, veterans, or people with disabilities. The waiting list has 88,293 people currently and it has been closed since January 2013, with no foreseeable plans to re-open the waiting list. According to Ms. Coleman there is a strong demand for affordable housing in all bedroom types, but the highest demand is for one and two-bedroom units. The following table illustrates the payment standards for vouchers issued by the Housing Authority of Savannah.

PAYMENT STANDARDS

Unit Type	Standard
One-Bedroom	\$834
Two-Bedroom	\$957
Three-Bedroom	\$1,308

Source: Housing Authority of Savannah, effective February 2019.

The Subject's proposed rents for its affordable units are set below the current payment standards. Therefore, tenants with Housing Choice Vouchers will not pay out of pocket for rent. The rents for the Subject's unrestricted units are set above the payment standards.

Planning

According to Ms. Leah Michalak with the Chatham County-Savannah Metropolitan Planning Commission, there are five market rate multifamily developments currently planned, proposed, or under construction in the Savannah historic district. We supplemented this analysis with an April 2019 Costar report of local multifamily construction. We additionally reviewed the four percent and nine percent tax credit allocation lists published by the Georgia Department of Community Affairs (DCA) and identified six projects that were allocated tax credits within the PMA since 2015. These properties are detailed in the following table.

PLANNED DEVELOPMENT

Property Name	Rent	Tenancy	Total	Competitive	Competitive	LIHTC	Construction
r roperty Hame	Structure	Terrariey	Units	LIHTC Units	Market Units	Allocation Year	Status
Live Oak Landing	LIHTC/ Market	Senior	70	0	0	2017	Under const.
Woodlands Of Montgomery	LIHTC	Family	246	238	0	2017	Under const.
Romana - Riley Lofts	LIHTC/ Market	Senior	57	0	0	2016	Under const.
Telfair Arms Apartments	Public Housing	Family	53	0	0	2015	Complete
The View At Oglethorpe II	LIHTC/Market	Family	100	0	0	2015	Complete
601 Indian Street	Market	Family	161	0	145	n/a	Under const.
701 Montgomery	Market	Family	62	0	50	n/a	Under const.
Starland Village	Market	Family	90	0	81	n/a	Under const.
The Bowery II	Market	Family	51	0	51	n/a	Under const.
1512 Bull St	Market	Family	100	0	100	n/a	Proposed
Eastern Wharf	Market	Family	306	0	300	n/a	Under const.
Gateway	Market	Family	250	0	245	n/a	Proposed
The Baxly	Market	Family	275	0	200	n/a	Under const.
The Crossings at Savannah	Assisted Living	Senior	191	0	0	n/a	Under const.
Chelsea at Five Points II	Market	Family	30	0	30	n/a	Under const.
Totals			2,042	238	1,202		

Source: CoStar, Georgia DCA, April 2019



- Live Oak Landing is a new construction development that was awarded tax credits in 2017. This property
 will offer 70 one and two-bedroom units restricted to the 50 and 60 percent of AMI levels as well as
 market rate for senior tenants ages 62 and older. This property is under construction and is located 0.3
 miles from the Subject site. Given this property's age-restriction, it is not considered directly competitive
 with the Subject and these units are not deducted from our demand analysis.
- Woodlands of Montgomery was awarded tax exempt bond financing in 2017 for the new construction of 246 units in southern Savannah, approximately 5.6 miles from the Subject site. This property will offer one, two, three and four-bedroom units restricted to the 60 percent of AMI level. The property is currently under construction and expected to be completed in late 2019. This property is expected to be directly competitive with the Subject. However, only the 238 one, two and three-bedroom units at this property are deducted from our demand analysis.
- Romana-Riley Lofts is an under construction 57-unit, mixed-income property that was awarded tax credits in 2016. The project will convert a building that was formerly Romana-Riley Elementary School into a multifamily property that will target seniors above the age of 55. Nine of the units will be unrestricted. The remaining 48 units will be restricted to households earning up to 50 and 60 percent AMI. As this property targets senior tenants, it is not considered competitive with the Subject and these units will not be deducted from our demand analysis.
- Telfair Arms is a 53-unit public housing property that was awarded tax credits in 2015 for renovations. The property targets a senior tenancy and offers studio, one, and two-bedroom units. Due to the property's subsidized rents and senior tenancy, it is not considered competitive with the Subject and will not be deducted from our demand analysis.
- The View at Oglethorpe I and II are a 172-unit affordable development. Phase I was awarded tax credits in 2014 completed in 2016 and consists of 72 one, two, and three-bedroom units, of which 57 units are restricted to households earning up to 60 percent AMI and 15 units are unrestricted. Of the 57 restricted units, 31 units operate with a subsidy. Phase II was awarded tax credits in 2015 and opened in the spring of 2018. There are one, two, three, and four-bedroom units restricted to households earning up to 60 percent AMI. Additionally, Phase II provides 20 unrestricted units. Of the 80 restricted units, 36 units operate with a subsidy. The View at Oglethorpe is owned by the Savannah Housing Authority and management reported that rents are purposefully held below the maximum allowable level in order to be as affordable as possible. These developments are considered directly competitive with the Subject; however, as these properties are completed and reached a stabilized occupancy rate, none of these units are deducted from our demand analysis.

A number of market rate properties were also identified that will be competitive with the Subject's market rate units. A total of 238 LIHTC and 1,202 market rate units are deducted from our demand analysis.

Savannah Economic Development Authority

We spoke with Mr. Matt Poyner, Vice President of Business Development for the Savannah Economic Development Authority. Mr. Poyner reported that economic growth has been strong in Savannah, particularly in the warehouse distribution and aerospace industries. Mr. Poyner stated that Chatham County has 9.8 million square feet of industrial space under construction, with 4.3 million pre-leased. The follow are details or recent or planned business expansions in the Savannah area:

- Wayfair Inc., one of the world's largest online destinations for the home, will create 1,000 jobs and open a new one million square foot facility in Savannah. The company plans to invest approximately \$45 million in the project over the next five years.
- Gulfstream Aerospace Corp., the world's leading jet manufacturer will create 200 jobs and invest \$55 million in an expansion of its service center in Savannah.



- Allegiant Travel Company announced plans in April 2019 to establish a two-aircraft base at Savannah/Hilton Head International Airport in Savannah. Allegiant's growth plans in the state include creating at least 66 new jobs.
- The Port of Savannah handled more than 410,000 twenty-foot equivalent container units in March 2019, setting a March record. The Mason Mega Rail project is currently under construction but will allow Savannah to accommodate additional 10,000 foot long trains, giving the Georgia Port Authority the ability to serve Midwestern markets like Chicago, Cincinnati, and St. Louis. The Mason Mega Rail project is expected to be completed in 2020.
- Construction is underway on the Savannah Harbor Expansion Project. The project will deepen the 18.5-mile outer harbor to 49 feet at mean low water and the Savannah River Channel to 47 feet. The project will enable the ports to more efficiently serve larger vessels expected after the expansion of the Panama Canal. It is unclear how many jobs will be created.

K. CONCLUSIONS AND RECOMMENDATIONS

CONCLUSIONS

Demographics

The population in the PMA and the MSA increased from 2000 to 2018. The rate of population and household growth is projected to remain stable in both areas through market entry and 2023. The current population of the PMA is 119,045 and is expected to be 122,250 by market entry. Renter households are concentrated in the lowest income cohorts, with 53.7 percent of renters in the PMA earning less than \$30,000 annually. The Subject's LIHTC units will target tenants earning between \$0 and \$42,300. The Subject's market rate units will target tenants earning up to \$70,500. Therefore, the Subject should be well-positioned to service this market. Overall, while population growth has been modest, the concentration of renter households at the lowest income cohorts indicates significant demand for affordable rental housing in the market.

Employment Trends

Employment in the PMA is concentrated in the accommodation/food services, healthcare/social assistance, and retail trade industries, which collectively comprise 42.4 percent of local employment. The large share of PMA employment in accommodation/food services and retail trade is notable as both industries are historically volatile, and prone to contraction during recessionary periods. However, the PMA also has a significant share of employment in the healthcare industry, which is historically known to exhibit greater stability during recessionary periods. The effects of the recession were more pronounced in the MSA, which suffered a 12.1 percent employment contraction, compared to only 4.8 percent across the overall nation. Employment in the MSA recovered and surpassed pre-recessionary levels in 2016, two years after the overall nation. As of February 2019, MSA employment is below record levels; and is declining at an annualized rate of 0.5 percent, compared to a 1.1 percent increase across the overall nation. However, slow first quarter growth is typical and recent years of employment growth indicate a stable and expanding market. The local economy's reliance on tourism is positive for the Subject's affordable units given the majority of employees in this industry are low-income. The growth of the port of Savannah also bodes well for continued growth in the local economy.

Capture Rates

The following table illustrates the demand and capture rates for the Subject's proposed units.

CAPTURE RATE ANALYSIS CHART

CAPTURE RATE ANALYSIS CHART									
Unit Type	Minimum Income	Maximum Income	Units Proposed	Total Demand	Supply	Net Demand	Capture Rate	Proposed Rents	
1BR @20% (ACC)	\$0	\$10,440	2	1,443	0	1,443	0.1%	\$315	
1 BR @20% - Absent Subsidy	\$8,366	\$10,440	2	570	0	570	0.4%	\$315	
1BR @30% (ACC)	\$0	\$15,660	6	2,105	0	2,105	0.3%	\$315	
1 BR @30% - Absent Subsidy	\$12,583	\$15,660	6	810	0	810	0.7%	\$315	
1BR @60%	\$25,166	\$31,320	1	1,063	50	1,013	0.1%	\$671	
1BR Market	\$38,057	\$52,200	1	1,298	541	757	0.1%	\$1,047	
1BR Overall	\$0	\$52,200	10	4,526	591	3,935	0.3%	-	
1BR AII LIHTC	\$8,366	\$31,320	9	2,598	50	2,548	0.4%	-	
2BR @20% (ACC)	\$0	\$11,740	1	1,292	0	1,292	0.1%	\$297	
2BR @20% - Absent Subsidy	\$10,046	\$11,740	1	511	0	511	0.2%	\$297	
2BR @30% (ACC)	\$0	\$17,610	4	1,884	0	1,884	0.2%	\$297	
2BR @30% - Absent Subsidy	\$15,086	\$17,610	4	725	0	725	0.6%	\$297	
2BR @50% (ACC)	\$0	\$29,350	1	2,438	0	2,438	0.0%	\$297	
2BR @50% - Absent Subsidy	\$25,131	\$29,350	1	595	0	595	0.2%	\$297	
2BR @60%	\$30,171	\$35,220	9	952	96	856	1.1%	\$799	
2BR Market	\$46,183	\$58,700	2	1,162	568	594	0.3%	\$1,266	
2BR Overall	\$0	\$58,700	17	4,052	664	3,388	0.5%	-	
2BR AII LIHTC	\$10,046	\$35,220	15	2,326	96	2,230	0.7%	-	
3BR @20% (ACC)	\$0	\$14,100	1	502	0	502	0.2%	\$277	
3BR @20% - Absent Subsidy	\$11,623	\$14,100	1	199	0	199	0.5%	\$277	
3BR @30% (ACC)	\$0	\$21,150	1	733	0	733	0.1%	\$277	
3BR @30% - Absent Subsidy	\$17,417	\$21,150	1	282	0	282	0.4%	\$277	
3BR @50%	\$29,074	\$35,250	5	128	0	128	3.9%	\$747	
3BR @60%	\$34,869	\$42,300	16	370	92	278	5.8%	\$916	
3BR Market	\$57,874	\$70,500	3	452	93	359	0.8%	\$1,587	
3BR Overall	\$0	\$70,500	26	1,576	185	1,391	1.9%	-	
3BR AII LIHTC	\$11,623	\$42,300	23	905	92	813	2.8%	-	
@20% (ACC) Overall	\$0	\$14,100	4	3,237	0	3,237	0.1%	-	
@20% Overall - Absent Subsidy	\$8,366	\$14,100	4	1,280	0	1,280	0.3%	-	
@30% (ACC) Overall	\$0	\$15,660	11	4,722	0	4,722	0.2%	-	
@30% Overall - Absent Subsidy	\$12,583	\$15,660	11	1,818	0	1,818	0.6%	-	
@50% Overall	\$29,074	\$35,250	5	128	0	128	3.9%	-	
@50% (ACC) Overall	\$0	\$29,350	1	2,438	0	2,438	0.0%	-	
@50% Overall - Absent Subsidy	\$25,131	\$35,250	6	826	0	826	0.7%	-	
@60% Overall	\$25,166	\$42,300	26	2,384	238	2,146	1.2%	-	
Market Overall	\$38,057	\$70,500	6	2,911	1,202	1,709	0.4%	-	
Overall	\$0	\$70,500	52	10,153	1,440	8,713	0.6%	-	
All LIHTC	\$8,366	\$42,300	46	5,828	238	5,590	0.8%	-	

We believe these calculated capture rates are reasonable, particularly as these calculations do not consider demand from outside the PMA or standard rental household turnover.

Absorption

We were able to obtain absorption information from five of the comparable properties, in addition to other recently opened developments in the downtown Savannah area. This information is illustrated in the following table.



ABSORPTION

Property Name	Rent	Tenancy	Year	Total Units	Units Absorbed/ Month
Park and Broad	Market	Family	2018	70	70
The View At Oglethorpe II	LIHTC	Family	2018	100	13
The View At Oglethorpe I	LIHTC	Family	2017	72	12
Legends At Chatham	Market	Family	2015	255	15
The Hue	Market	Family	2013	149	15
Savannah Gardens III	LIHTC	Family	2013	95	14
Sustainable Fellwood III	LIHTC	Senior	2012	100	30
Sustainable Fellwood II	LIHTC	Family	2011	110	18
Savannah Gardens I	LIHTC	Family	2011	115	11

Per DCA guidelines, we calculate the absorption to 93 percent occupancy. The surveyed properties reported absorption paces of 11 to 70 units per month. However, the majority of the LIHTC properties reported absorption paces of 11 to 18 units per month. We believe the Subject would experience an absorption pace of 15 units per month, similar to the recently opened comparable LIHTC properties. This indicates an absorption period of three to four months to reach 93 percent occupancy.

Vacancy Trends

The following table illustrates the vacancy rates in the market.

OVERALL VACANCY

Property Name	Rent Structure	Tenancy	Total Units	Vacant Units	Vacancy Rate
Ashley Midtown Phase I	LIHTC/ Market	Family	168	4	2.4%
Ashley Midtown Phase II	LIHTC	Family	38	0	0.0%
Sustainable Fellwood I	LIHTC/ Market	Family	110	4	3.6%
Sustainable Fellwood II	LIHTC/ Market	Family	110	0	0.0%
The View At Oglethorpe I	LIHTC/Section 8/ Market	Family	72	2	2.8%
The View At Oglethorpe II	LIHTC/Section 8/ Market	Family	100	1	1.0%
Alhambra Apartments	Market	Family	150	5	3.3%
Chelsea At Five Points	Market	Family	136	2	1.5%
Jasmine Place	Market	Family	112	2	1.8%
Park And Broad	Market	Family	70	0	0.0%
River Crossing Apartments	Market	Family	176	4	2.3%
Total LIHTC			598	11	1.8%
Total Market Rate			644	13	2.0%
Overall Total			1,242	24	1.9%

Overall vacancy in the market is low at 1.9 percent. Total LIHTC vacancy is slightly lower, at 1.8 percent. None of the comparable LIHTC properties reported an elevated vacancy rate. Additionally, of the 11 vacancies at the LIHTC properties, 10 of these units are pre-leased. The affordable property managers reported strong demand for affordable housing. Both phases of Sustainable Fellwood maintain waiting lists reported to be 100 to 200 households in length. Ashley Midtown Phases I and II maintain waiting lists for their subsidized units while The View at Oglethorpe I and II does not maintain a waiting list. However, property managers reported this was not due to lack of demand for LIHTC units. The View at Oglethorpe II opened in 2018 but did not negatively impact any existing LIHTC properties in the market. Overall, there appears to be significant demand for affordable housing in the market at this time.

The market rate comparable properties also reported low vacancy rates. The vacancy rates at these properties have consistently been low based on our interviews in previous years. The lowest vacancy rate is at Park and Broad, which is the newest of the surveyed market rate properties. Demand for all rental housing in the market is reported to be strong. Based on these factors, we believe that there is sufficient demand for additional affordable housing in the market. We do not believe that the Subject will impact the performance of the existing LIHTC properties if allocated.

Strengths of the Subject

The Subject is anticipated to exhibit excellent condition upon completion and will be the newest LIHTC property in the market. There is minimal excellent condition construction in the Subject's immediate neighborhood, which will give the Subject an advantage over existing properties in the area. The Subject will offer in-unit washers and dryers and exercise facilities, which are not offered at all of the LIHTC properties. The Subject's LIHTC rents will offer an advantage of 11 to 365 percent over the surveyed average of the comparable properties. Additionally, the Subject's rents at the 20, 30 and 50 percent of AMI level are below the surveyed range of comparable rents. Additionally, 21 of the Subject's units are set at the 50 percent of AMI level or lower and have limited existing competition in the market. The addition of the Subject with lower rent levels will likely create housing opportunities for lower income households not currently served by the affordable housing market. As the demand analysis this report indicates, there is ample demand for the Subject based on our calculations for the 20, 30, 50 and 60 percent of AMI and unrestricted units.

Conclusion

Based upon our market research, demographic calculations and analysis, we believe there is strong demand for the Subject property as proposed. There is a significant amount of proposed and under construction supply in the Savannah market; however, there is only one under construction LIHTC property that will be directly competitive with the proposed Subject. The LIHTC comparables are experiencing a weighted average vacancy rate of 1.9 percent, which is considered low. Additionally, 10 of the 11 vacant LIHTC units in the market are pre-leased at this time. The LIHTC properties also reported maintaining waiting lists, some of which are extensive. The Subject will offer in-unit washers and dryers, exterior storage, microwaves, an exercise facility, and a business center, which several of the comparable properties lack. Overall, we believe that the proposed amenities will allow the Subject to effectively compete in the family LIHTC market. As new construction, the Subject will be in excellent condition upon completion and will be considered similar to superior in terms of condition to the majority of the comparable properties. The Subject will offer rents at the 20, 30, 50 and 60 percent of AMI levels. There is limited unsubsidized competition at the 20, 30 and 50 percent of AMI levels. All of the comparable properties reported achieving the maximum allowable rents at the 60 percent of AMI level and we believe the Subject's proposed rents, which are also at the maximum allowable levels, are reasonable and achievable. These rents also have significant advantage compared to unrestricted rents in the market. The Subject's proposed one and two-bedroom unrestricted rents are above the average surveyed comparable properties but within the surveyed range; although the proposed threebedroom unit rents are at the top of the surveyed market. We believe the Subject's proposed unrestricted rents are reasonable based on its anticipated superior condition. Given the Subject's anticipated superior condition relative to the competition and the demand for affordable housing evidenced by waiting lists and low vacancy rates at the LIHTC comparable properties, we believe that the Subject is feasible as proposed. We believe that it will fill a void in the market and will perform well.

Recommendations

We recommend the Subject as proposed.



L. SIGNED STATEMENT REQUIREMENTS

I affirm that I (or one of the persons signing below) made a physical inspection of the market area and the Subject property and that information has been used in the full study of the need and demand for the proposed units. The report is written according to DCA's market study requirements, the information included is accurate and the report can be relied upon by DCA as a true assessment of the low-income housing rental market.

To the best of my knowledge, the market can support the project as shown in the study. I understand that any misrepresentation of this statement may result in the denial of further participation in DCA's rental housing programs. I also affirm that I have no interest in the project or relationship with the ownership entity and my compensation is not contingent on this project being funded.

DCA may rely on the representation made in the market study. The document is assignable to other lenders.

H. Blair Kincer, MAI

Partner

Novogradac & Company LLP

April 30, 2019

Date

Abby Cohen Principal

Novogradac & Company LLP

April 30, 2019

Date

Lauren Smith Senior Analyst

Novogradac & Company LLP

April 30, 2019

Date

ADDENDUM A

Assumptions and Limiting Conditions

ASSUMPTIONS AND LIMITING CONDITIONS

- 1. In the event that the client provided a legal description, building plans, title policy and/or survey, etc., the market analyst has relied extensively upon such data in the formulation of all analyses.
- 2. The legal description as supplied by the client is assumed to be correct and the author assumes no responsibility for legal matters, and renders no opinion of property title, which is assumed to be good and merchantable.
- 3. All encumbrances, including mortgages, liens, leases, and servitudes, were disregarded in this valuation unless specified in the report. It was recognized, however, that the typical purchaser would likely take advantage of the best available financing, and the effects of such financing on property value were considered.
- 4. All information contained in the report, which others furnished, was assumed to be true, correct, and reliable. A reasonable effort was made to verify such information, but the author assumes no responsibility for its accuracy.
- 5. The report was made assuming responsible ownership and capable management of the property.
- 6. The sketches, photographs, and other exhibits in this report are solely for the purpose of assisting the reader in visualizing the property. The author made no property survey, and assumes no liability in connection with such matters. It was also assumed there is no property encroachment or trespass unless noted in the report.
- 7. The author of this report assumes no responsibility for hidden or unapparent conditions of the property, subsoil or structures, or the correction of any defects now existing or that may develop in the future. Equipment components were assumed in good working condition unless otherwise stated in this report.
- 8. It is assumed that there are no hidden or unapparent conditions for the property, subsoil, or structures, which would render it more or less valuable. No responsibility is assumed for such conditions or for engineering, which may be required to discover such factors.
- 9. The investigation made it reasonable to assume, for report purposes, that no insulation or other product banned by the Consumer Product Safety Commission has been introduced into the Subject premises. Visual inspection by the market analyst did not indicate the presence of any hazardous waste. It is suggested the client obtain a professional environmental hazard survey to further define the condition of the Subject soil if they deem necessary.
- 10. Any distribution of total property value between land and improvements applies only under the existing or specified program of property utilization. Separate valuations for land and buildings must not be used in conjunction with any other study or market study and are invalid if so used.
- 11. Possession of the report, or a copy thereof, does not carry with it the right of publication, nor may it be reproduced in whole or in part, in any manner, by any person, without the prior written consent of the author particularly as to value conclusions, the identity of the author or the firm with which he or she is connected. Neither all nor any part of the report, or copy thereof shall be disseminated to the general public by the use of advertising, public relations, news, sales, or other media for public communication without the prior written consent and approval of the market analyst. Nor shall the market analyst,

- firm, or professional organizations of which the market analyst is a member be identified without written consent of the market analyst.
- 12. Disclosure of the contents of this report is governed by the Bylaws and Regulations of the professional organization with which the market analyst is affiliated.
- 13. The author of this report is not required to give testimony or attendance in legal or other proceedings relative to this report or to the Subject property unless satisfactory additional arrangements are made prior to the need for such services.
- 14. The opinions contained in this report are those of the author and no responsibility is accepted by the author for the results of actions taken by others based on information contained herein.
- 15. Opinions of value contained herein are estimates. There is no guarantee, written or implied, that the Subject property will sell or lease for the indicated amounts.
- 16. All applicable zoning and use regulations and restrictions are assumed to have been complied with, unless nonconformity has been stated, defined, and considered in the market study report.
- 17. It is assumed that all required licenses, permits, covenants or other legislative or administrative authority from any local, state, or national governmental or private entity or organization have been or can be obtained or renewed for any use on which the value estimate contained in this report is based.
- 18. On all studies, Subject to satisfactory completion, repairs, or alterations, the report and conclusions are contingent upon completion of the improvements in a workmanlike manner and in a reasonable period of time.
- 19. All general codes, ordinances, regulations or statutes affecting the property have been and will be enforced and the property is not Subject to flood plain or utility restrictions or moratoriums, except as reported to the market analyst and contained in this report.
- 20. The party for whom this report is prepared has reported to the market analyst there are no original existing condition or development plans that would Subject this property to the regulations of the Securities and Exchange Commission or similar agencies on the state or local level.
- 21. Unless stated otherwise, no percolation tests have been performed on this property. In making the market study, it has been assumed the property is capable of passing such tests so as to be developable to its highest and best use.
- 22. No in-depth inspection was made of existing plumbing (including well and septic), electrical, or heating systems. The market analyst does not warrant the condition or adequacy of such systems.
- 23. No in-depth inspection of existing insulation was made. It is specifically assumed no Urea Formaldehyde Foam Insulation (UFFI), or any other product banned or discouraged by the Consumer Product Safety Commission has been introduced into the property. The market analyst reserves the right to review and/or modify this market study if said insulation exists on the Subject property.
- 24. Estimates presented in this report are assignable to parties to the development's financial structure.

ADDENDUM B

Subject and Neighborhood Photographs

Photographs of Subject Site and Surrounding Uses



Subject site Subject site



River Pointe II - Phase I - adjacent to Subject site



River Pointe II - Phase I - adjacent to Subject site



River Pointe II - Phase I - adjacent to Subject site



River Pointe II - Phase I - adjacent to Subject site



Commercial buildings north of the Subject site on Wheaton Street



Distribution center west of the Subject site



Distribution center west of the Subject site



House of worship west of the Subject site



Single-family homes southwest of the Subject site



Single-family homes southwest of the Subject site



Single-family homes southwest of the Subject site




Gas station west of the Subject site



House of worship south of the Subject site



Single-family homes south of the Subject site

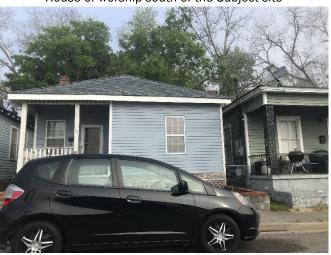

Single-family homes south of the Subject site



Elementary School south of the Subject site



Elementary School south of the Subject site



Housing Authority west of the Subject site




Bus stop at Subject site



Commercial buildings north of the Subject site on Wheaton Street



Commercial buildings north of the Subject site on Wheaton Street

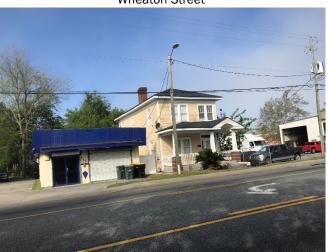

Commercial buildings north of the Subject site on Wheaton Street



Commercial buildings north of the Subject site on Wheaton Street



County government office north of the Subject site on Wheaton Street

ADDENDUM C Qualifications

STATEMENT OF PROFESSIONAL QUALIFICATIONS H. BLAIR KINCER, MAI, CRE

I. Education

Duquesne University, Pittsburgh, Pennsylvania Masters in Business Administration Graduated Summa Cum Laude

West Virginia University, Morgantown, West Virginia Bachelor of Science in Business Administration Graduated Magna Cum Laude

II. Licensing and Professional Affiliation

Member of the Appraisal Institute (MAI)
Member, The Counselors of Real Estate (CRE)
LEED Green Associate
Member, National Council of Housing Market Analysts (NCHMA)
Past Member Frostburg Housing Authority

Certified General Real Estate Appraiser, No. RCG1046 – State of Connecticut Certified General Real Estate Appraiser, No CG1694 – State of Maine Certified General Real Estate Appraiser, No. 1326 – State of Maryland Certified General Real Estate Appraiser, No. 103789 – State of Massachusetts Certified General Real Estate Appraiser, No. NHCG-939 – State of New Hampshire Certified General Real Estate Appraiser, No. 46000039124 – State of New York Certified General Real Estate Appraiser, No. A6765 – State of North Carolina Certified General Real Estate Appraiser, No. GA001407L – Commonwealth of Pennsylvania Certified General Real Estate Appraiser, No. 5930 – State of South Carolina Certified General Real Estate Appraiser, No. 3918 – State of Tennessee Certified General Real Estate Appraiser, No. 4001004822 – Commonwealth of Virginia Certified General Real Estate Appraiser, No. CG360 – State of West Virginia

III. Professional Experience

Partner, Novogradac & Company LLP
 Vice President/Owner, Capital Realty Advisors, Inc.
 Vice President - Acquisitions, The Community Partners Development Group, LLC
 Commercial Loan Officer/Work-Out Specialist, First Federal Savings Bank of Western MD
 Manager - Real Estate Valuation Services, Ernst & Young LLP
 Senior Associate, Joseph J. Blake and Associates, Inc.
 Senior Appraiser, Chevy Chase, F.S.B.
 Senior Consultant, Pannell Kerr Forster

IV. Professional Training

Have presented at and attended various industry conferences regarding the HTC, RETC, NMTC and LIHTC and various market analysis and valuation issues.

Obtained the MAI designation in 1998, maintaining continuing education requirements since. Registered as completing additional professional development programs administered by the Appraisal Institute in the following topic areas:

- 1) Valuation of the Components of a Business Enterprise
- 2) Valuation of Sustainable Buildings: Commercial
- 3) Valuation of Sustainable Buildings: Residential

V. Real Estate Assignments – Examples

In general, have managed and conducted numerous market analyses and appraisals for all types of commercial real estate since 1988.

- Performed numerous appraisals for the US Army Corps of Engineers US Geological Survey and the GSA. Property types included Office, Hotel, Residential, Land, Gymnasium, warehouse space, border patrol office. Properties located in varied locations such as the Washington, DC area, Yuma, AZ, Moscow, ID, Blaine, WA, Lakewood, CO, Seattle, WA
- Performed appraisals of commercial properties such as hotels, retail strip centers, grocery stores, shopping centers etc for properties in various locations throughout Pennsylvania, New Jersey, Maryland, New York for Holiday, Fenoglio, Fowler, LP and Three Rivers Bank.
- Have managed and conducted numerous market and feasibility studies for affordable housing. Properties are generally Section 42 Low Income Housing Tax Credit Properties. Local housing authorities, developers, syndicators and lenders have used these studies to assist in the financial underwriting and design of LIHTC properties. Analysis typically includes; unit mix determination, demand projections, rental rate analysis, competitive property surveying and overall market analysis. An area of special concentration has been the category of Senior Independent living properties. Work has been national in scope.
- Provided appraisal and market studies for a large portfolio of properties located throughout the United States. The reports provided included a variety of property types including vacant land, office buildings, multifamily rental properties, gas stations, hotels, retail buildings, industrial and warehouse space, country clubs and golf courses, etc. The portfolio included more than 150 assets and the work was performed for the SBA through Metec Asset Management LLP.
- Have managed and conducted numerous appraisals of affordable housing (primarily LIHTC developments). Appraisal assignments typically involved determining the as is, as if complete and the as if complete and stabilized values. Additionally, encumbered

(LIHTC) and unencumbered values were typically derived. The three traditional approaches to value are developed with special methodologies included to value tax credit equity, below market financing and Pilot agreements.

- Performed numerous appraisals in 17 states of proposed new construction and existing properties under the HUD Multifamily Accelerated Processing program. These appraisals meet the requirements outlined in HUD Handbook 4465.1 and Chapter 7 of the HUD MAP Guide.
- Performed numerous market study/appraisals assignments for USDA RD properties in several states in conjunction with acquisition rehabilitation redevelopments. Documents are used by states, FannieMae, USDA and the developer in the underwriting process. Market studies are compliant to State, FannieMae and USDA requirements. Appraisals are compliant to FannieMae and USDA HB-1-3560 Chapter 7 and Attachments.
- Completed numerous FannieMae appraisals of affordable and market rate multi-family properties for Fannie DUS Lenders. Currently have ongoing assignment relationships with several DUS Lenders.
- In accordance with HUD's Section 8 Renewal Policy and Chapter 9, Mr. Kincer has completed numerous Rent Comparability Studies for various property owners and local housing authorities. The properties were typically undergoing recertification under HUD's Mark to Market Program.
- Completed Fair Market Value analyses for solar panel installations, wind turbine installations, and other renewable energy assets in connection with financing and structuring analyses performed by various clients. The clients include lenders, investors, and developers. The reports are used by clients and their advisors to evaluate certain tax consequences applicable to ownership. Additionally, the reports have been used in the ITC funding process and in connection with the application for the federal grant identified as Section 1603 American Recovery & Reinvestment Act of 2009.

STATEMENT OF PROFESSIONAL QUALIFICATIONS ABBY M. COHEN

I. Education

The Pennsylvania State University, University Park, PA Bachelor of Arts

II. Licensing and Professional Affiliation

Certified General Appraiser, MD License #40032823 Certified General Appraiser, NC License #A8127 Certified General Appraiser, NJ License #42RG00255000 Certified General Appraiser, SC License #7487

Candidate for Designation in the Appraisal Institute
Designated Member of the National Council of Housing Market Analysts (NCHMA)
Member of Commercial Real Estate Women (CREW) Network

III. Professional Experience

Novogradac & Company LLP, Principal Novogradac & Company LLP, Manager Novogradac & Company LLP, Senior Real Estate Analyst

IV. Professional Training

7-Hour National USPAP Update for 2018-2019, February 2018 Appraisal of Land Subject to Ground Leases, December 2017 Business Practices and Ethics, January 2017 General Appraiser Report Writing and Case Studies, February 2015 General Appraiser Sales Comparison Approach, February 2015 General Appraiser Site Valuation and Cost Approach, February 2015 Expert Witness for Commercial Appraisers, January 2015 Commercial Appraisal Review, January 2015 Real Estate Finance Statistics and Valuation Modeling, December 2014 General Appraiser Income Approach Part II, December 2014 General Appraiser Income Approach Part I, November 2014 General Appraiser Market Analysis and Highest & Best Use, November 2014 IRS Valuation Summit, October 2014 15-Hour National USPAP Equivalent, April 2013 Basic Appraisal Procedures, March 2013 Basic Appraisal Principles, January 2013

V. Publications

Co-authored "Post Rev. Proc. 2014-12 Trend Emerges: Developer Fee Reasonableness Opinions," Novogradac Journal of Tax Credits, March 2016

VI. Real Estate Assignments

A representative sample of Asset Management, Due Diligence, and Valuation Engagements includes:

- Performed a variety of asset management services for a lender including monitoring and reporting property performance on a monthly basis. Data points monitored include economic vacancy, levels of concessions, income and expense levels, NOI and status of capital projects. Data used to determine these effects on the project's ability to meet its incomedependent obligations.
- Performed asset management services for lenders and syndicators on underperforming
 assets to identify significant issues facing the property and recommend solutions. Scope of
 work included analysis of deferred maintenance and property condition, security issues,
 signage, marketing strategy, condition of units upon turnover and staffing plan. Performed a
 physical inspection of the assets, to include interior and exterior of property and assessed
 how the property compares to competition. Analyzed operating expense results.
- Prepared market studies for proposed Low-Income Housing Tax Credit, market rate, HOME financed, USDA Rural Development, and HUD subsidized properties, on a national basis. Analysis includes property screenings, market analysis, comparable rent surveys, demand analysis based on the number of income qualified renters in each market, supply analysis, and operating expenses analysis. Property types include proposed multifamily, senior independent living, large family, and acquisition with rehabilitation. Completed market studies in all states.
- Assisted in appraisals of proposed new construction, rehabilitation, and existing Low-Income Housing Tax Credit properties, USDA Rural Development, and market rate multifamily developments. Analysis includes property screenings, valuation analysis, rent comparability studies, expense comparability analysis, determination of market rents, and general market analysis.
- Assisted in appraisal work for retail and commercial properties in various parts of the country for various lenders. The client utilized the study for underwriting purposes.
- Conducted market studies and appraisals for projects under the HUD Multifamily Accelerated Processing program.
- Prepared Rent Comparability Studies for expiring Section 8 contracts for subsidized properties located throughout the United States. Engagements included site visits to the subject property, interviewing and inspecting potentially comparable properties, and the analyses of collected data including adjustments to comparable data to determine appropriate adjusted market rents using HUD form 92273.
- Performed all aspects of data collection and data mining for web-based rent reasonableness systems for use by local housing authorities.
- Completed numerous reasonableness opinions related to Revenue Procedure 2014-12.
 Transactions analyzed include projects involving the use of Historic Tax Credits, New Markets
 Tax Credits and Investment Tax Credits. Fees and arrangements tested for reasonableness
 include developer fees, construction management fees, property management fees, asset
 management fees, various leasing-related payments and overall master lease terms.

STATEMENT OF PROFESSIONAL QUALIFICATIONS LAUREN E. SMITH

I. Education

Trinity College, Hartford, CT Bachelor of Arts in American Studies and Art History, *cum laude*

II. Professional Experience

Senior Analyst, *Novogradac & Company LLP*, August 2013 – Present Campaign Intern, *John Larson for U.S. Congress*, September 2012- November 2012 Communications Directorate Intern, *U.S. Census Bureau*, June 2011 – August 2011

III. Real Estate Assignments

A representative sample of work on various types of projects:


- Prepared market studies for proposed new construction and existing Low Income Housing Tax Credit, Section 8, and market rate developments for use by real estate developers, governmental entities, and financial institutions. Property types included special needs and age restricted developments. Studies included property screenings, market and demographic analysis, comparable rent surveys, and supply and demand analysis.
- Assisted in appraisals of proposed new construction, rehabilitation, and existing Low-Income Housing Tax Credit properties, and market rate multifamily developments. Analysis includes property screenings, expense comparability analysis, demographic and economic analysis.
- Performed all aspects of data collection and data mining for use in market studies, feasibility studies, and appraisals.
- Completed numerous analyses of overall reasonableness with regard to Revenue Procedure 2014-12. Transactions analyzed include projects involving the use of Historic Tax Credits, New Markets Tax Credits and Investment Tax Credits. Fees and arrangements tested for reasonableness include developer fees, construction management fees, property management fees, asset management fees, various leasingrelated payments and overall master lease terms.
- Performed asset management services for lenders and syndicators on underperforming assets to identify significant issues facing the property and recommend solutions. Scope of work included analysis of deferred maintenance and property condition, security issues, signage, marketing strategy, condition of units upon turnover and staffing plan. Performed a physical inspection of the assets, to include interior and exterior of property and assessed how the property compares to competition. Analyzed operating expense results.

ADDENDUM D Summary Matrix

Select Property Name Pro	Comp		Distance	Type / Built /	Pont	SUMN Unit	IARY I	MATRIX	Sizo		Pont	Max	Waiting	Vacant	Vacancy
Contact				Renovated		Description							List?	Units	
Charten Courty	Subject	939 Wheaton St		2-stories	(ACC),	1BR / 1BA	6	11.3%	694	@30% (ACC)	\$315	N/A	N/A	N/A	N/A
March Marc						1BR / 1BA	1	1.9%	694	Market	\$1,047	N/A	N/A	N/A	N/A
Section 17.50 17					@50%	2BR / 1.5BA		7.6%	921		\$297		N/A	N/A	
Mester Color Col					@50%,	2BR / 1.5BA								N/A	
Section Process 127 miles 128 mile															
286 196						3BR / 2BA				@30% (ACC)	\$277	N/A	N/A	N/A	N/A
1						3BR / 2BA	16	30.2%	1,266	@60%	\$916	Yes	N/A	N/A	N/A
Statistics Company C	1	Ashley Midtown Phase I	0.7 miles	Townhouse	@30%		53				-			N/A	N/A
Counter County	_	1518 E Park Ave	0.1 1111100	2-stories	(Public	2BR / 1BA	6	3.6%	1,276	@50% (Public Housing)	- \$823	N/A	Yes	0	0.0%
Property Company Com					@50%	2BR / 1BA	6	3.6%	1,411	Market		N/A	No	N/A	N/A
Georgia Company Comp						2BR / 1.5BA	13	7.7%	1,254	@50% (Public Housing)	4022	N/A	Yes	0	0.0%
200 200 70 252 277 278 279						2BR / 1.5BA	17	10.1%	1,146	Market	\$1,048	N/A	No	N/A	N/A
288						3BR / 2BA	7	4.2%	1,377	@50% (Public Housing)	4025	N/A	Yes	0	0.0%
Section Sect						3BR / 2BA	3	1.8%	1,200	Market		N/A	No	N/A	N/A
28						3BR / 2.5BA	10	6.0%	1,467	@50% (Public Housing)	-	N/A	Yes	0	0.0%
2							9							ó	0.0%
Searcenth, CA 3-104	2		0.2 miles				2			@60%	\$817			0	0.0%
September Sept		Savannah, GA 31404		2008 / n/a	Housing),	2BR / 1.5BA	6	15.8%	1,238	@60%	\$817	Yes	No	0	0.0%
Separation Sep		Chatham County		ramily	@60%	3BR / 2BA	1	2.6%	1,340	@60%		Yes	No	0	0.0%
3 Substander Fellmood II 2.4 miles Garden 690% 189 / 188 19 62.0% 189 / 188 19 62.0% 189 / 188 19 62.0% 189 / 188 189 / 188 189 / 188 1							1							0	0.0%
Systemate, N. G. 33-145 2009 / r/a Papier. 288 / 128 35 35 832 Markest 3700 N/A No 0 0 0.05	3		2.4 miles				15							N/A	N/A
No.		Savannah, GA 31415		2009 / n/a		1BR / 1BA	6	5.5%	832	Market	\$700	N/A	No	ō	0.0%
Cast 138 3 6 1.060		Chatham County		Family		2BR / 1BA	19	17.3%	1,060	@60% (Public Housing)	\$735	N/A	Yes	0	0.0%
388 / 284 10 91.5 1.527 660% place Hostonia 855 NA vec 0 0.00% 388 / 284 3 2.75 1.522 660% place Hostonia 850 NA NA 0 0.00% 488 / 284 3 2.75 1.522 660% place Hostonia 947 NA vec vec NA NA 488 / 284 3 2.75 1.522 660% place Hostonia 947 NA vec vec NA NA 488 / 284 1.65 1								4.6%	1,060	Market	\$800				
September Sept						3BR / 2BA	10		1,327		\$855				0.0%
ABR / 29A 2 1.8% 1.522 Montret 51.000 1.07 No. 1.000 No. 1.000															
Supplementary Supplementar							3								
Samanana, 0.3.1415						4BR / 2BA		0.9%	1,522	Market	\$1,000	N/A	No		
Chatham County	4		2.5 miles			1BR / 1BA 1BR / 1BA									
Section Sect					(Public	1BR / 1BA									
Sap 28h 38h 28h 38h 28h 38h 38h 38h 38h 28h 38h 28h 38h		·		•		2BR / 2BA		27.3%	1,072		\$788				0.0%
STREET S						3BR / 2BA	15	13.6%	1,343	@60%	\$916	Yes	Yes	0	0.0%
5 The View At Olgethorpe 0.5 miles Sarders 600% 18P, 12BA 2 28N 840 690% 8689 Yes No N/A N							36							0	0.0%
Savannah, GA 31401 2017 r / a Gection 18R / 18A 2 28% 840 Market \$838 r / a No N/A	5		0.5 miles			1BR / 1BA 1BR / 1BA	2								N/A
Company Comp					(Section	1BR / 1BA				Market		N/A			
SBR / 2BA 12 16.7% 1.245 660% 5978 Yes No N/A		·		•	o), iviai ket	2BR / 2BA			1,020					0	
SBR / 2BA 3						3BR / 2BA	12	16.7%	1,245	@60%	\$978	Yes	No	N/A	N/A
Fig.							3							N/A	N/A
Savannah, GA 31401	6		0.6 miles												N/A
Symbol Care					(Section	1BR / 1BA	1	1.0%	701	Market	\$838	N/A	No	N/A	N/A
288 / 284 20 20,0% 96,0% \$838 Yes No N/A N/A 288 / 284 11 11,0% 1,000 96,0% (Section 8) \$555 N/A No N/A N/A 288 / 284 22 286 / 284 22 286 / 284 288 / 284 286		ondition boardy		· ay	8), Market	2BR / 1.5BA	3	3.0%	1,013	@60% (Section 8)	\$555	N/A	No	N/A	N/A
288 / 28A 3 3 3 6 6 5 5 5 5 5 5 5 5						2BR / 2BA	20	20.0%	999	@60%	\$838	Yes	No	N/A	N/A
28R / 28A 7 7.0% 1.000 Market 5947 N/A No N/A						2BR / 2BA	3	3.0%	1,034	@60%	\$838	Yes	No	N/A	N/A
SBR / ZBA						2BR / 2BA	7	7.0%	1,000	Market	\$947	N/A	No	N/A	N/A
SBR / 2BA 8 8.0% 1,169						3BR / 2BA	8	8.0%	1,171	@60%	\$978	Yes	No	N/A	N/A
ABR / 2BA 3 3,0% 1,302 866% (Section 8) 8337 N/A No N/A N/A						3BR / 2BA	8	8.0%	1,169	Market	\$1,057	N/A	No	N/A	N/A
ABR / BBA Table						4BR / 2BA	3	3.0%	1,302	@60% (Section 8)	\$837	N/A	No	N/A	N/A
7						4BR / 2BA	1							N/A	N/A
Savannah, GA 31404	7		2.2 miles		Market		N/A							N/A	N/A
Second Series Second Secon		Savannah, GA 31404		1968 / 2005		2BR / 2BA	N/A	N/A	975	Market	\$957	N/A	No	N/A	N/A
1910 Skidaway Rd 2-stories Savannah, GA 31404 1947 / 2019 Family 136	8		1 4 miles		Market		150							5	3.3%
Chatham County Family		1910 Skidaway Rd	2.77111100	2-stories	Maritot							N/A			
9 Jasmine Place 2.4 miles Garden 2stories Savannah, GA 31404		Chatham County		Family									-		
Chatham County Family 112 12 128% 120 12	9	2323 Downing Ave	2.4 miles	2-stories	Market		80								N/A
10							110							^	1.00
Savannah, GA 31401 2018 / n/a 18R / 18A N/A N/A 753 Market \$1,754 N/A No 0 N/A	10		0.6 miles		Market		N/A							0	N/A
1BR / 1BA N/A N/A 790 Market \$1.794 N/A No 0 N/A		Savannah, GA 31401		2018 / n/a		1BR / 1BA	N/A	N/A	753	Market	\$1,754	N/A	No	0	N/A
2BR / 2BA N/A N/A 1,019 Market \$1,863 N/A NO 0 N/A 2BR / 2BA N/A N/A 1,019 Market \$2,178 N/A NO 0 N/A 2BR / 2BA N/A N/A 1,022 Market \$2,273 N/A NO 0 N/A 2BR / 2BA N/A N/A 1,022 Market \$2,203 N/A NO 0 N/A 2BR / 2BA N/A N/A 1,025 Market \$2,203 N/A NO 0 N/A 2BR / 2BA N/A N/A 1,048 Market \$2,203 N/A NO 0 N/A 2BR / 2BA N/A N/A 1,048 Market \$2,203 N/A NO 0 N/A 2BR / 2BA N/A N/A 1,067 Market \$2,203 N/A NO 0 N/A 2BR / 2BA N/A N/A 1,057 Market \$2,203 N/A NO 0 N/A 2BR / 2BA N/A N/A 1,057 Market \$2,203 N/A NO 0 N/A 0 N/A 2BR / 2BA N/A N/A 1,057 Market \$2,203 N/A NO 0 N/A 0 N/A N/A 2BR / 2BA N/A N/A 1,057 Market \$2,203 N/A NO N/A N/A 2BR / 2BA N/A N/A 1,057 Market \$2,203 N/A NO N/A N/A 1,057 N/A N/A 2BR / 2BA 16 9.1% 1,026 Market \$1,086 N/A NO N/A N/A N/A 2BA N/A N/A 2BA N/A N/A 1,050 N/A N/A N/A N/A 2BA N/A N/A 1,050 N/A N/A N/A N/A N/A 2BA N/A N/A N/A N/A N/A N/A N/A N/A N/A N/		Cnatham County		ramily		1BR / 1BA	N/A	N/A	790	Market	\$1,794	N/A	No	ō	N/A
2BR / 2BA N/A N/A 1,022 Market \$2,203 N/A No 0 N/A						2BR / 2BA	N/A	N/A	979	Market	\$1,863	N/A	No	ō	N/A
2BR / 2BA N/A N/A 1,048 Market \$2,263 N/A No 0 N/A						2BR / 2BA	N/A	N/A	1,022	Market	\$2,203	N/A	No	ō	N/A
2BR / 2BA N/A 1,067 Market \$2,293 N/A No 0 N/A						2BR / 2BA	N/A	N/A	1,048	Market	\$2,263	N/A	No	ō	N/A
11 River Crossing Apartments 2.8 miles Garden Market 1BR / 1BA 56 31.8% 770 Market \$930 N/A NO N/A N						2BR / 2BA	N/A N/A	N/A			\$2,293	N/A			N/A N/A
2612 Dogwood Ave 3-stories 2BR / 2BA 104 59,1% 1,026 Market \$1,086 N/A No N/A N/A Savannah, GA 31404 1978 / 2019 3BR / 2BA 16 9.1% 1,270 Market \$1,250 N/A No N/A N/A Chatham County Family	11		2.8 miles		Market		70						No		
Chatham County Family		2612 Dogwood Ave		3-stories		2BR / 2BA	104	59.1%	1,026	Market	\$1,086	N/A	No	N/A	N/A
						,							-		

ADDENDUM E
Subject Floor Plans



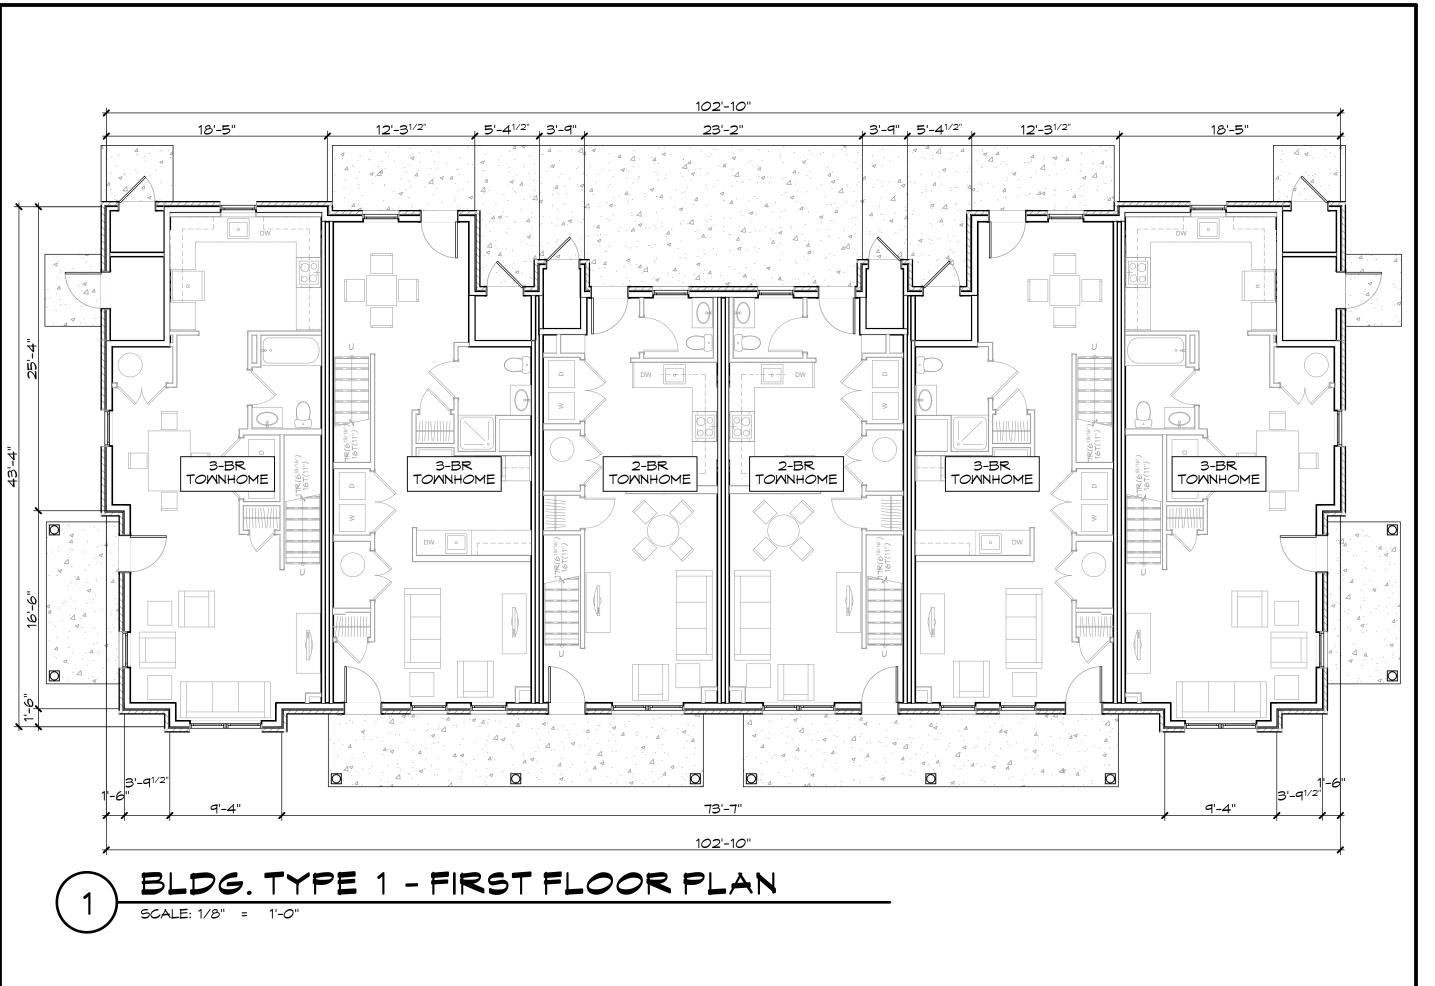




N Planning Interiors

756 Haddo Collegswood, 856. kitchenandassoci:

Date:	02-26-19	
Job #:	19021	
Drawn:	МВ	
Mngr:	Arch	
Revision	Date	
19021_PPI_Savannah		

River Pointe II

Wheaton Street Savannah, GA A.1 BLDG. TYPE 1 -FIRST FLOOR PLAN

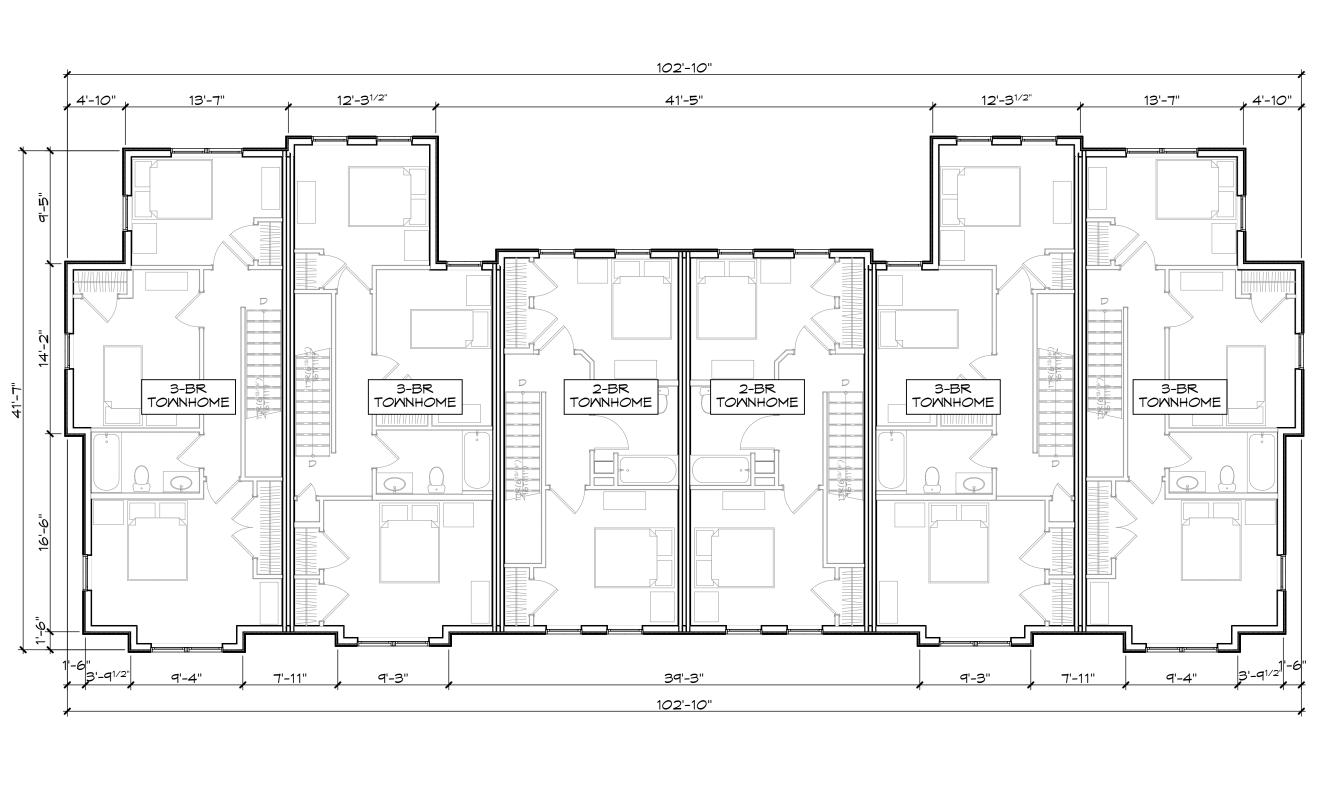

Architecture
Engineering
Planning
Unteriors

Interiors

756 Haddon Avenue
Collingswood, NJ 08108
856, 854, 1880
kitchenandassociates.com

 Date:
 02-26-19

 Job #:
 19021

 Drawn:
 MB

 Mngr:
 Arch

 Revision
 Date

 19021_PPI_Savannah

River Pointe II - Phase IIWheaton Street
Savannah, GA


A.2

Savan S

SECOND FLOOR PLAN

BLDG. TYPE 1 - SECOND FLOOR PLAN

SCALE: 1/8" = 1'-0"

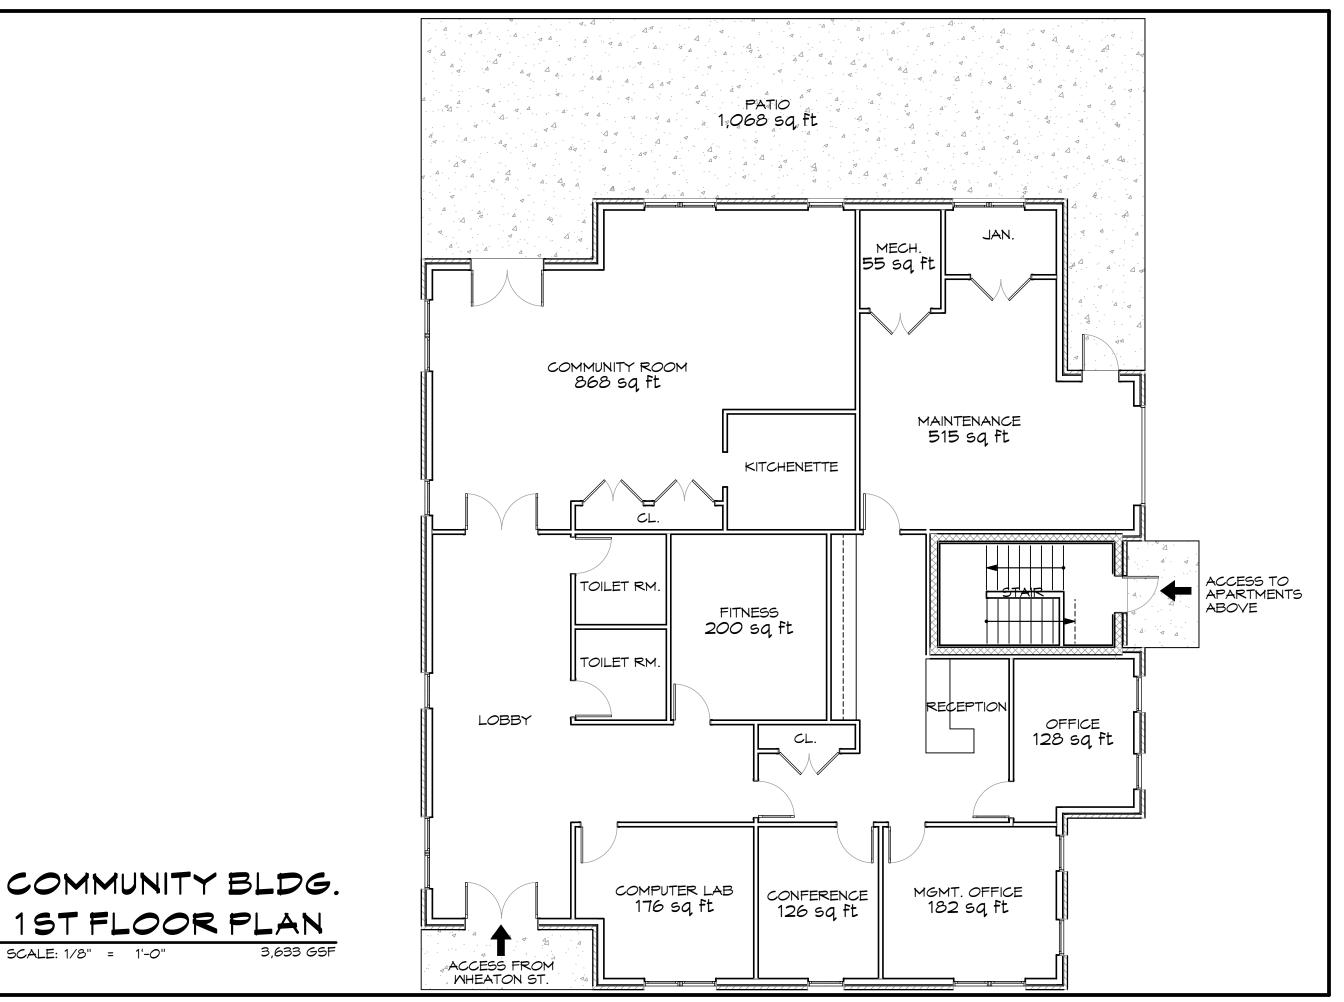



♂ Planning


Interiors

756 Hadde Collegeod (Collegeod (Marchandassoc) (Mar

Date:	02-26-19	
Job #:	19021	
Drawn:	МВ	
Mngr:	Arch	
Revision	Date	
19021_PPI_Savannah		

River Pointe II - Phase II Wheaton Street Savannah, GA

A.3 COMMUNITY BLDG.

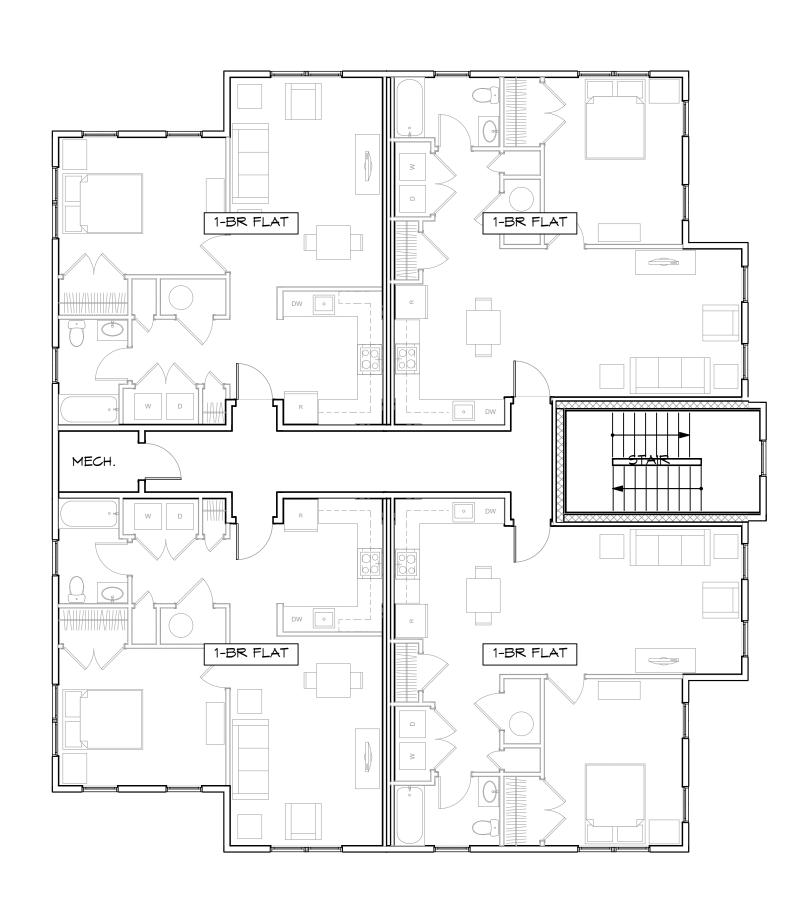

Architecture
Engineering

♂ Planning

Interiors


756 Haddo Collegwood, 806.6 kitchenandassocia

Date:	02-26-19	
Job #:	19021	
Drawn:	МВ	
Mngr:	Arch	
Revision	Date	
19021_PPI_Savannah		

River Pointe II - Phase II Wheaton Street Savannah, GA

COMMUNITY BLDG.

COMMUNITY BLDG. 2ND FLOOR PLAN SCALE: 1/8" = 1'-0"

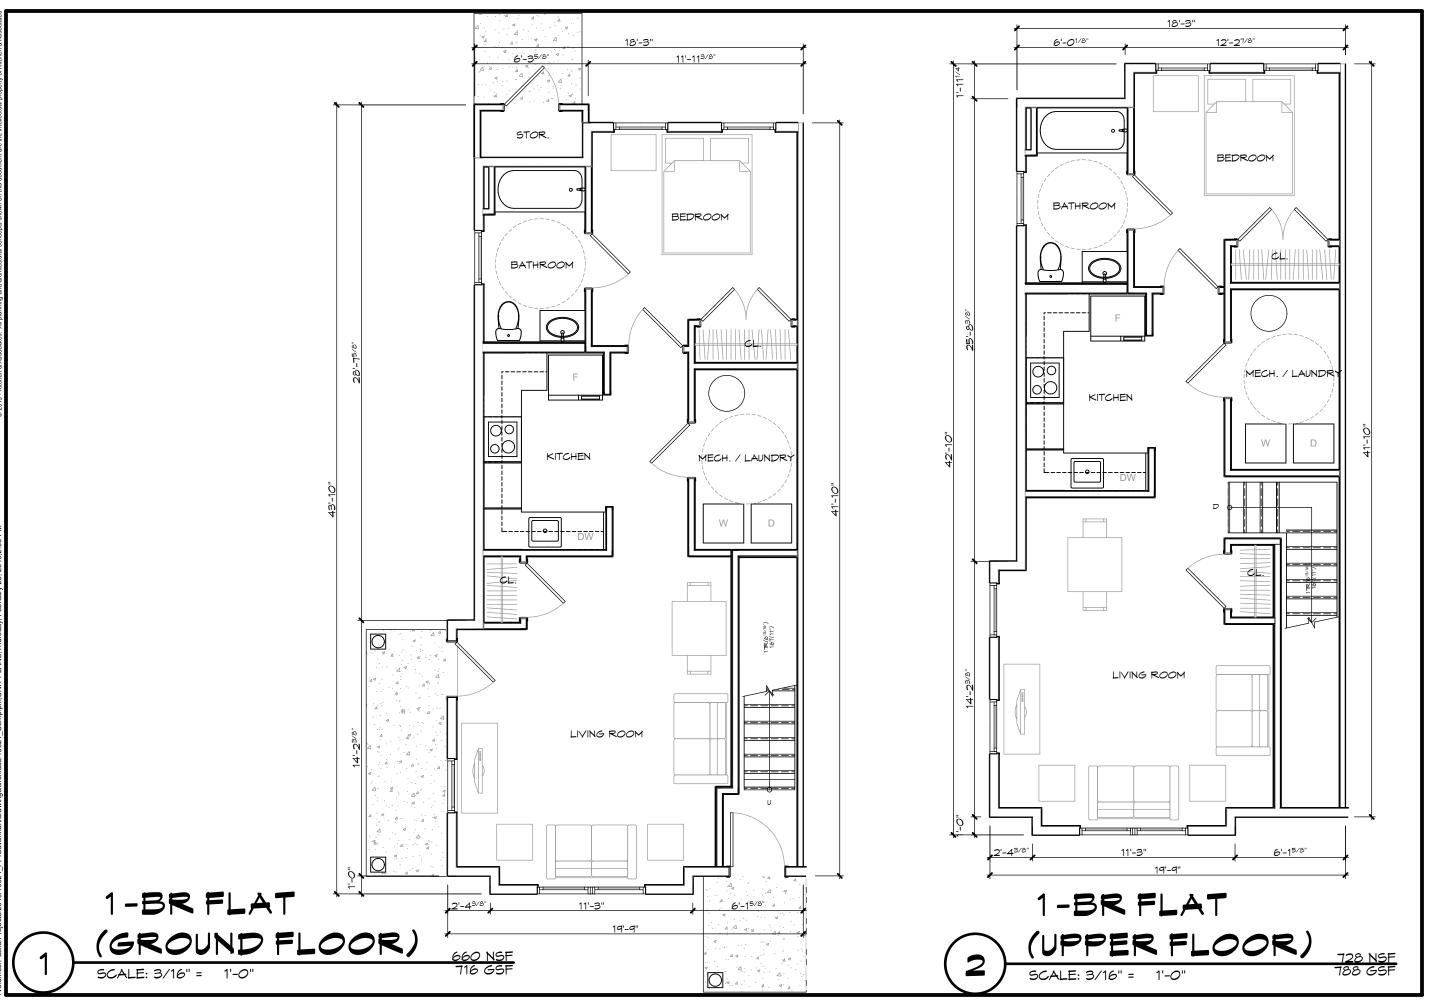



S Engineering **Planning**


Interiors

756 Haddo Collegswood, 856. kitchenandassocii

Date:	02-26-19	
Job #:	19021	
Drawn:	МВ	
Mngr:	Arch	
Revision	Date	
19021_PPI_Savannah		

- Phase II **River Pointe II** Wheaton Street Savannah, GA

A.6 UNIT PLANS

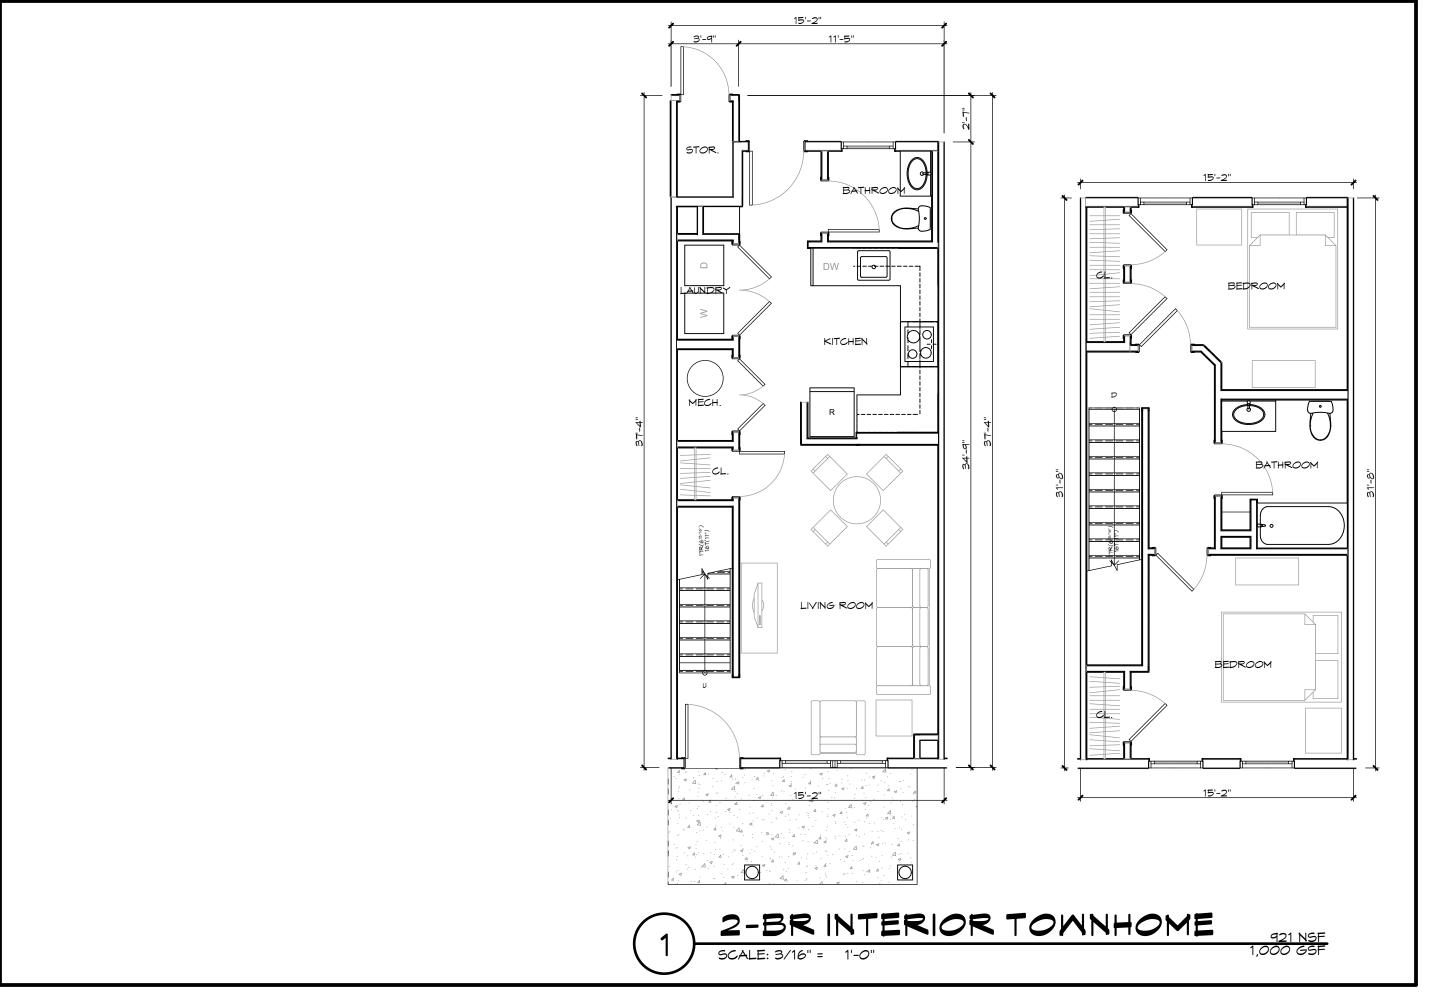




♂ Planning


Interiors

756 Haddor Collegswood, 886.6 kitchenandassocia

Date:	02-26-19	
Job #:	19021	
Drawn:	МВ	
Mngr:	Arch	
Revision	Date	
19021_PPI_Savannah		

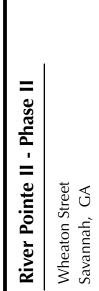

A.9 **UNIT PLANS**

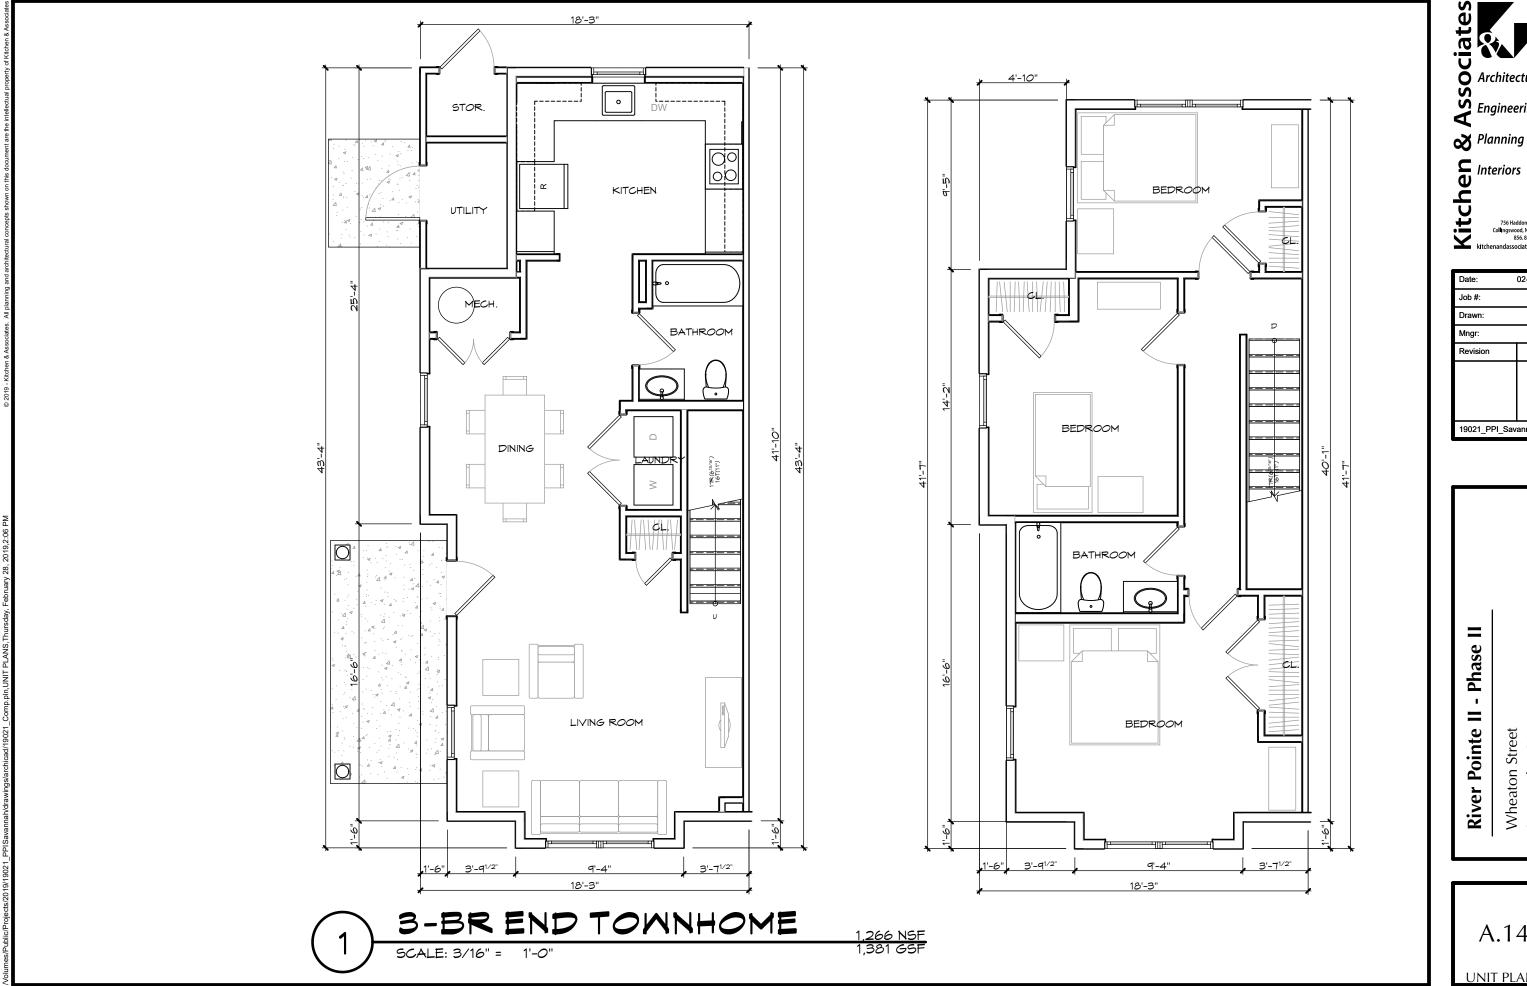



♂ Planning

Date:	02-26-19		
Job #:	19021		
Drawn:	МВ		
Mngr:	Arch		
Revision	Date		
19021_PPI_Savannah			

River Pointe II - Phase II Wheaton Street Savannah, GA

A.14 **UNIT PLANS**